



THESE DRAWINGS AND RELATED PROPERTY OF HUDSON LUMBER. HUDSON LUMBER'S DESIGN LIAISON, LARRY SPOONER, IS THE ONLY REPRESENTATIVE OF HUDSON LUMBER. HUDSON LUMBER IS NOT RESPONSIBLE FOR THE CONTRACTOR'S RESPONSE TO ANY ALL DIMENSIONS AND HEIGHTS AND CROSS AND DIMENSIONS TO THE EXISTING WORKING DRAWINGS AND SCALE DRAWINGS.


**FRONT ELEVATION**

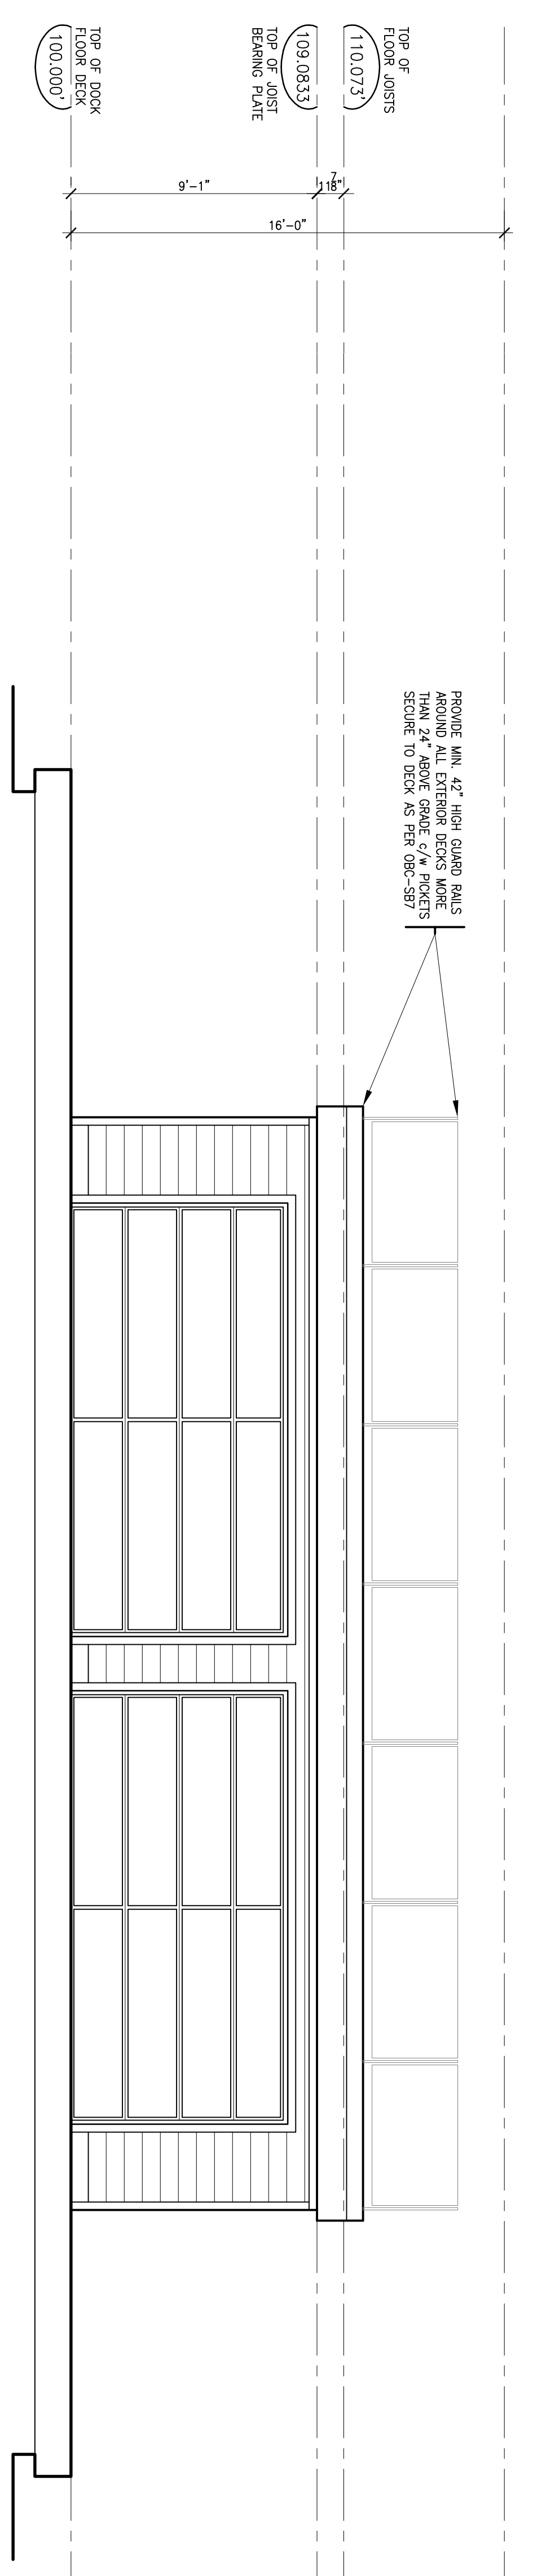


**LEFT ELEVATION**

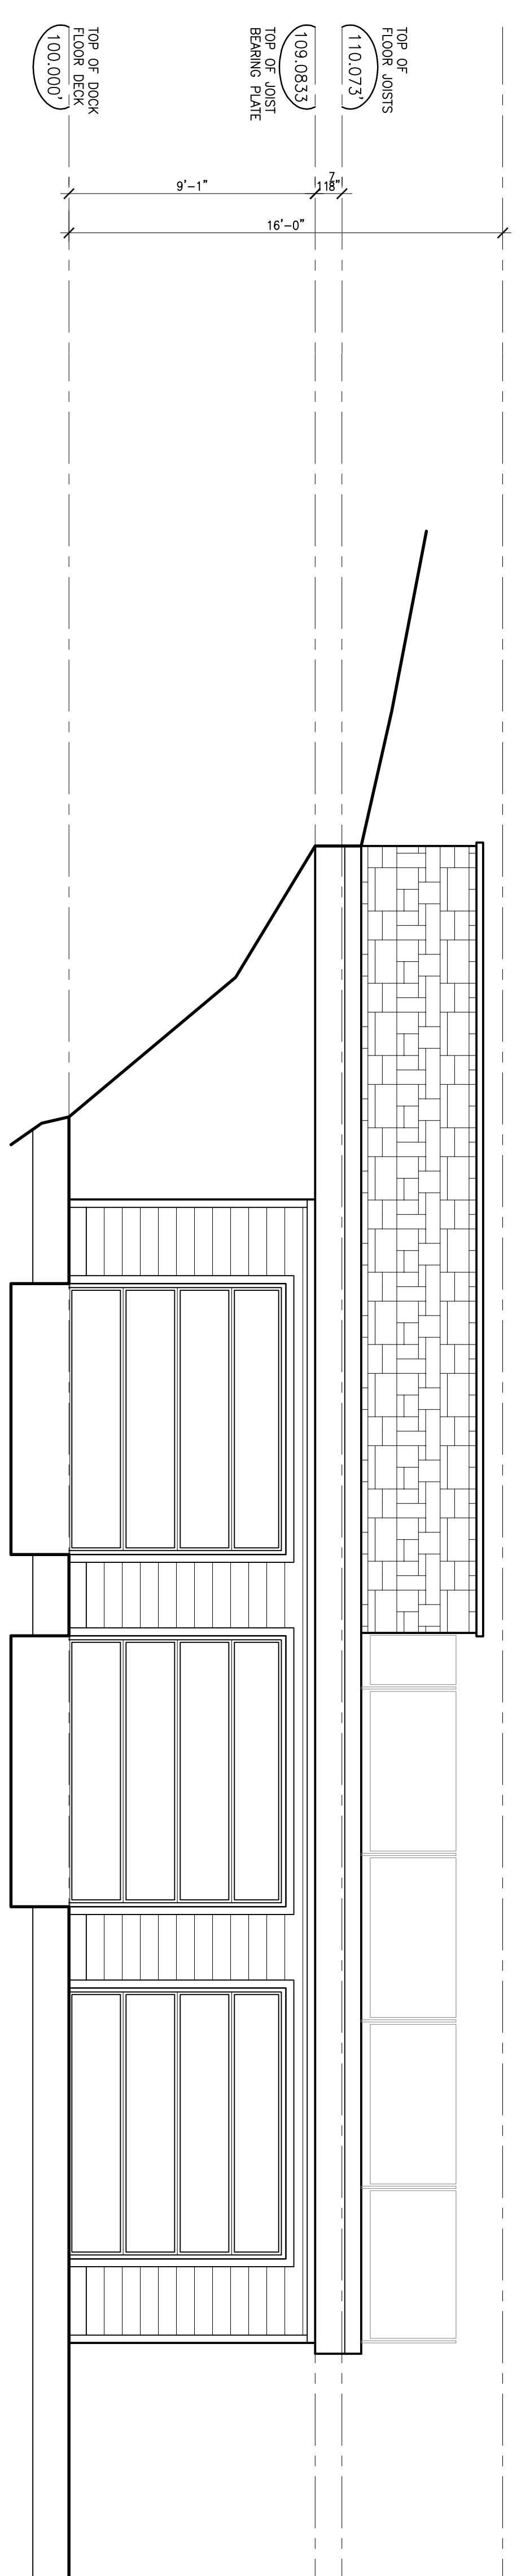

**REAR ELEVATION**

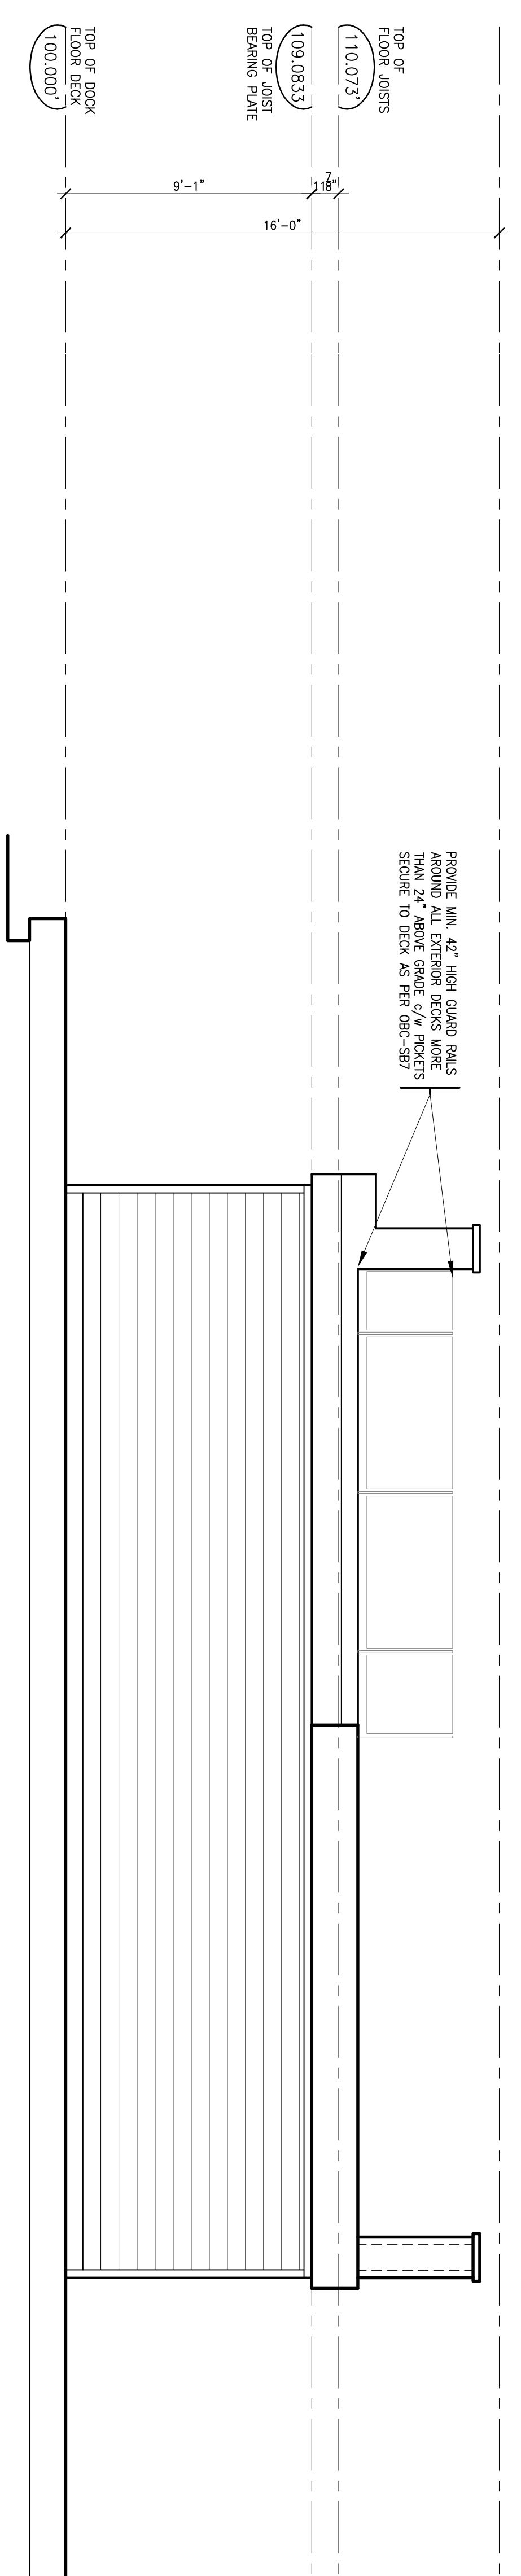

**RIGHT ELEVATION**

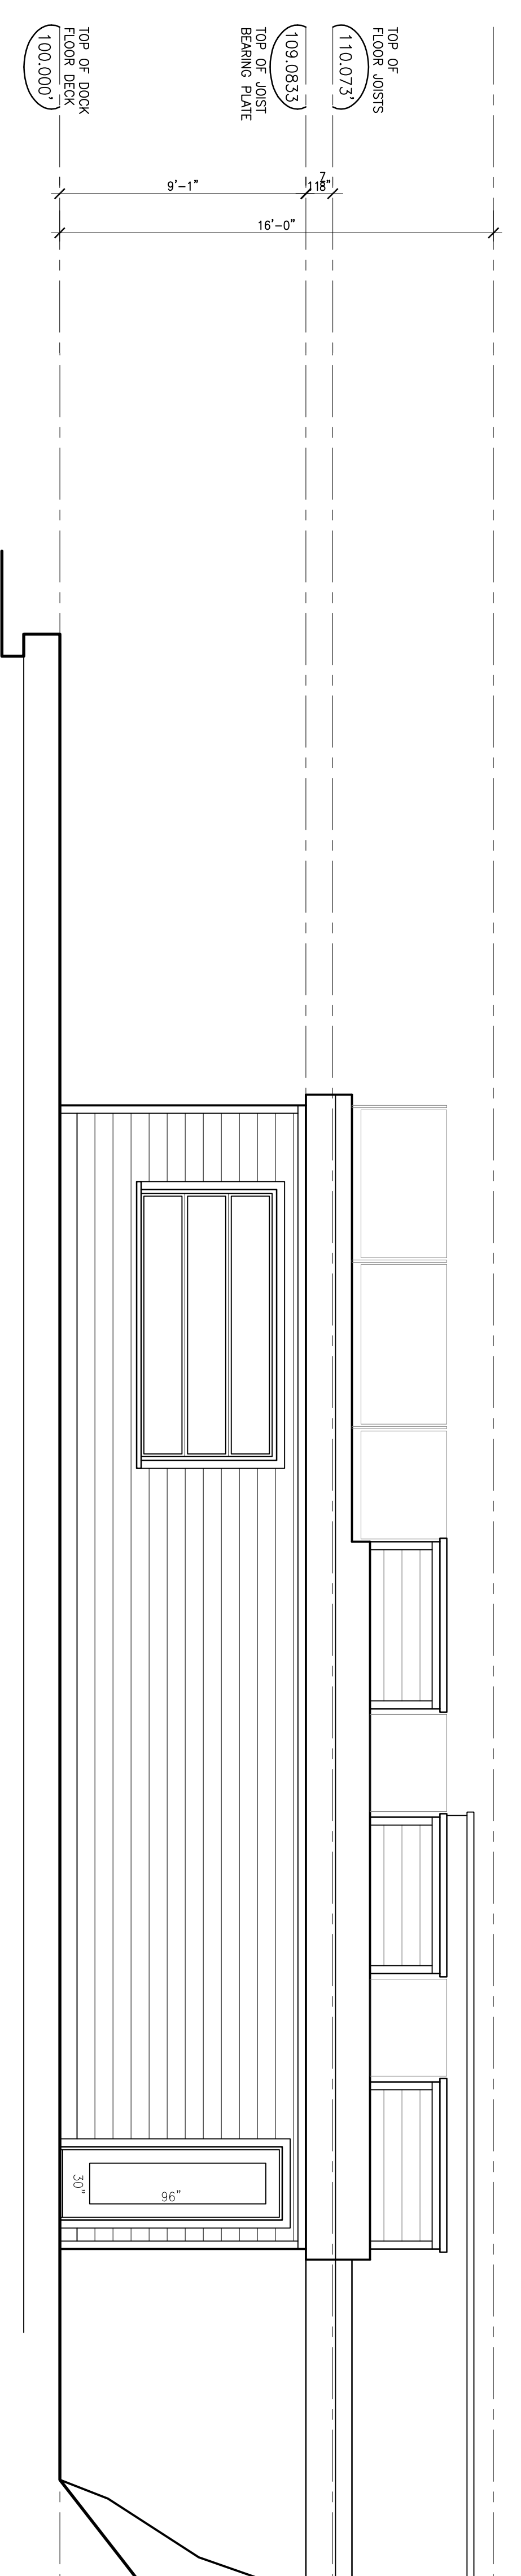

2	ISSUED FOR BILLING REVIEW	DEC. 20/17
1	FOR PROW	NOV. 27/17
No.	Issued for	Date
Description		

**PROJECT**  
**New BOATHOUSE for Devin DeGroote**  
 1011 Marquis Lane  
**ELEVATIONS**

Author	Drawn	T.V.K. / L.V.L.
Designer	Date	October 2017
17736	Scale	1/4" = 1'-0"