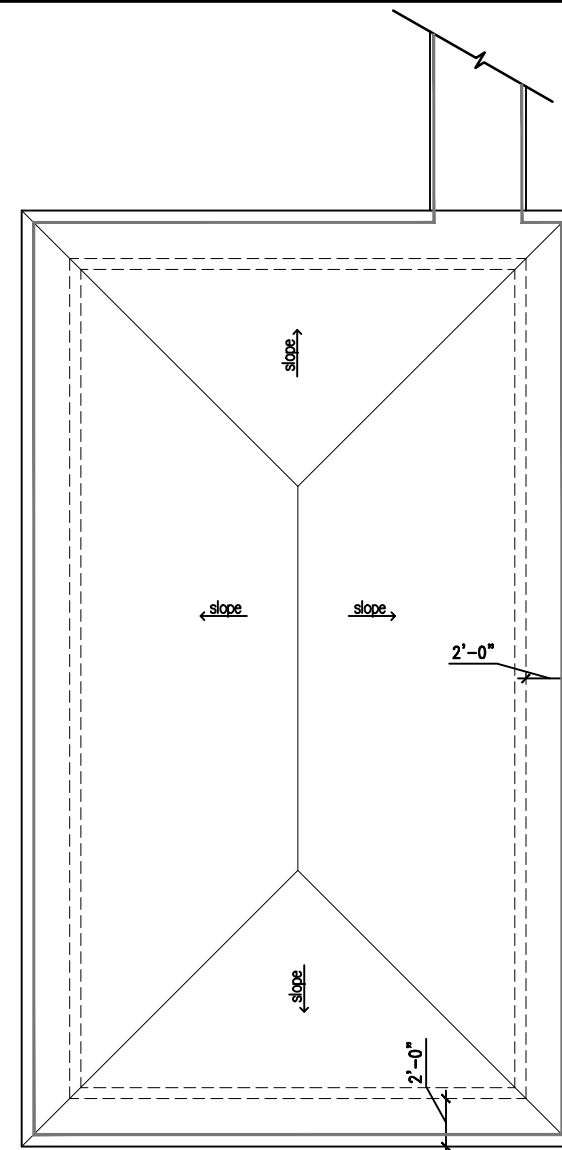


○ MAIN LEVEL PLAN



○ ROOF PLAN

NO.	ISSUE-REVISIONS	DATE
2	CLIENT REVIEW	FEB. 23, 2021
1	CLIENT REVIEW	JUNE 23, 2020

PROJECT:
"MACKENZIE" BOATHOUSE
 LOCATION: 1450 ACTON ISLAND ROAD
 TOWNSHIP OF MUSKOKA LAKES

DRAWN BY: CH SCALE: 1/8" = 1'-0"
 CHECKED BY: JB DATE: JUNE 23, 2020

DRAWING NUMBER: **A 1.0**

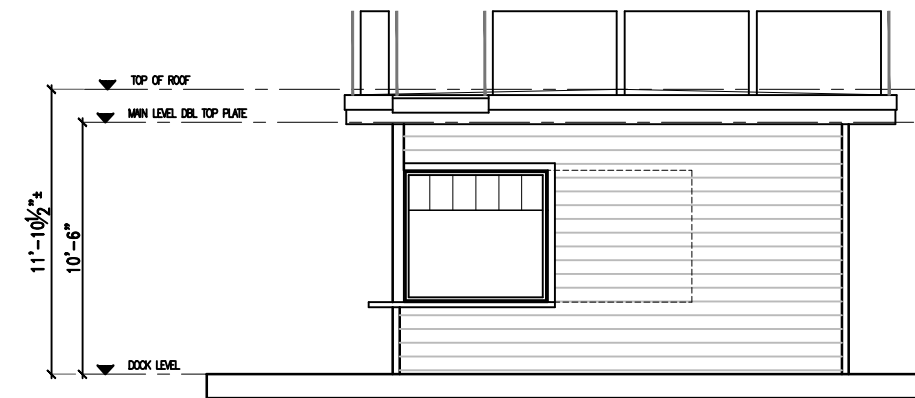

MUSKOKA - PARRY SOUND
ENGINEERING & DESIGN SERVICES INC
 Phone 705.765.0520 • Fax 705.765.0518



WEST ELEVATION
1/4" = 1'-0"



SOUTH ELEVATION
1/4" = 1'-0"



EAST ELEVATION
1/4" = 1'-0"



NORTH ELEVATION
1/4" = 1'-0"

NO.	ISSUE-REVISIONS	DATE
2	CLIENT REVIEW	FEB. 23, 2021
1	CLIENT REVIEW	JUNE 23, 2020

PROJECT:
"MACKENZIE" BOATHOUSE
LOCATION: 1450 ACTON ISLAND ROAD
TOWNSHIP OF MUSKOKA LAKES

DRAWN BY: CH SCALE: 1/8" = 1'-0"
CHECKED BY: JB DATE: JUNE 23, 2020

DRAWING NUMBER
A 1.1

MPS

MUSKOKA - PARRY SOUND
ENGINEERING & DESIGN SERVICES INC
Phone 705.765.0520 • Fax 705.765.0518