

17646

PLAN OF SURVEY OF  
PART OF LOT 8, CONCESSION D  
TOWNSHIP OF MEDORA  
AND  
PART OF FOGO STREET, (CLOSED BY BY-LAW 287, No. 17387)  
AND PART OF LOT 3, REGISTERED PLAN M-63  
ALL NOW IN THE  
TOWNSHIP OF MUSKOKA LAKES

DISTRICT MUNICIPALITY OF MUSKOKA

SCALE: 1 INCH = 60 FEET  
T. A. BUNKER O.L.S.  
1998

IMPERIAL  
DISTANCES SHOWN ON THIS PLAN ARE IN FEET AND CAN  
BE CONVERTED TO METRES BY MULTIPLYING BY 0.3048.

PLAN 35R-17646


RECEIVED AND DEPOSITED  
DATE: January 13, 1999  
T. A. Bunker  
DEPUTY LAND REGISTRAR FOR THE  
LAND TITLES DIVISION OF MUSKOKA

I REQUIRE THIS PLAN TO BE DEPOSITED  
UNDER THE LAND TITLES ACT.

DATE: 98-12-19

T. A. Bunker  
T. A. BUNKER, O. L. S.

PART	LOT	PLAN	PARCEL
1	PART OF FOGO STREET, CLOSED BY BY-LAW 287, No. 17387	REGISTERED PLAN M-63	ALL OF 9011
2			
3			
4			
5			
6			
7			
8	CONCESSION		
9			
10			
11	PART OF LOT 8	D	ALL OF 7899
12			
13			
14			
15			
16			

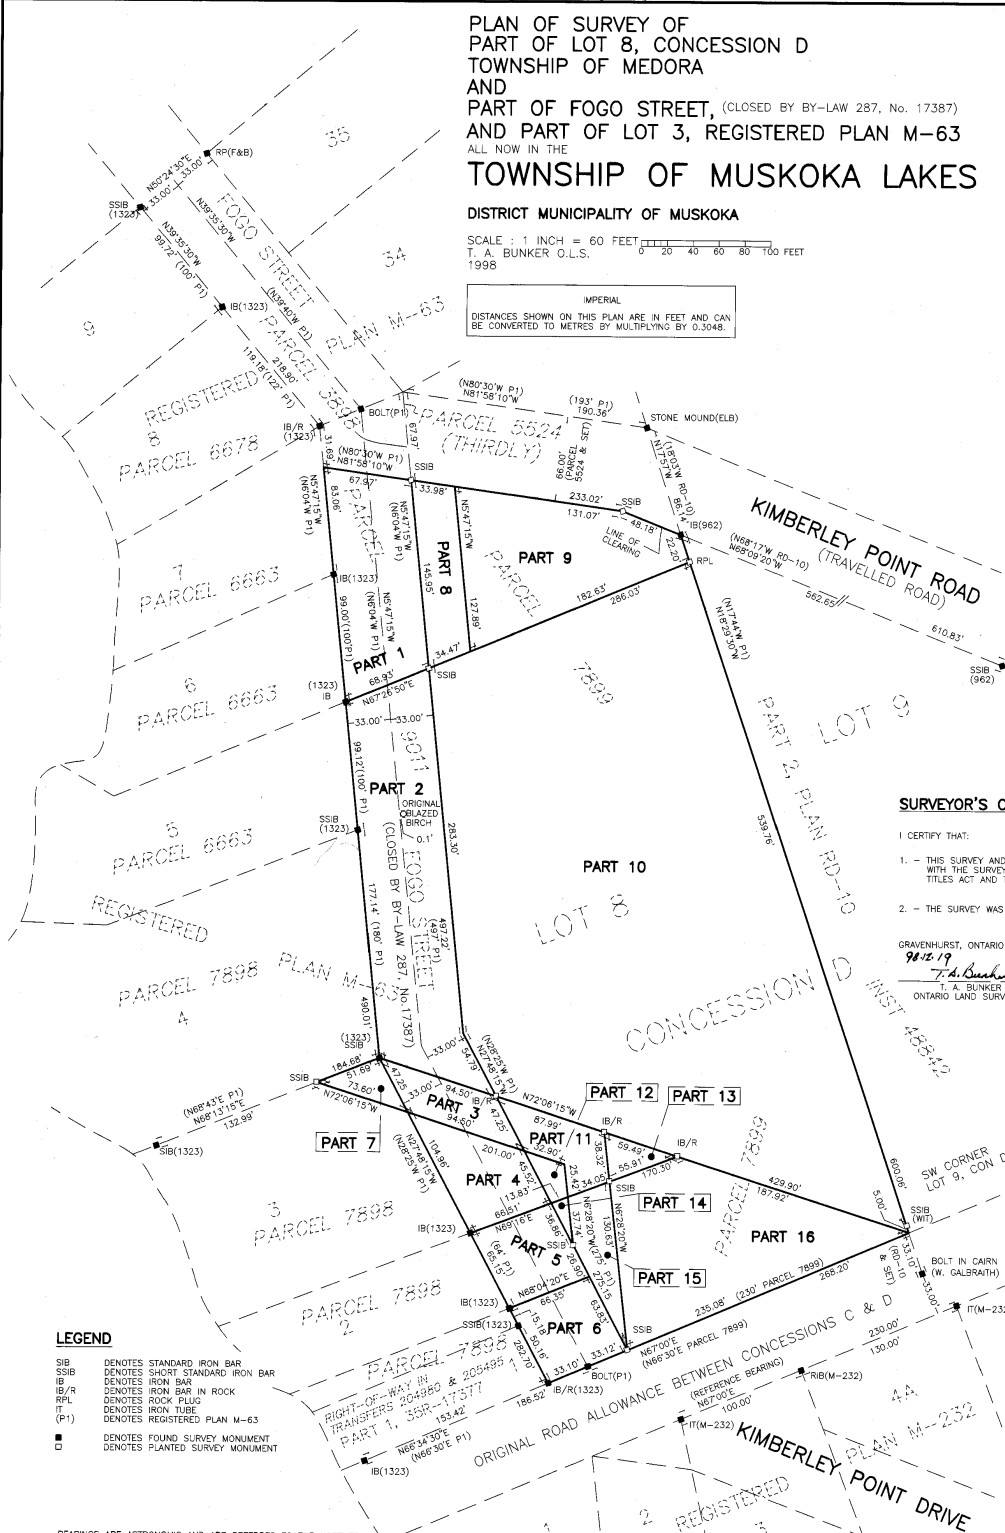

SURVEYOR'S CERTIFICATE

- I CERTIFY THAT:
- THIS SURVEY AND PLAN ARE CORRECT AND IN ACCORDANCE WITH THE SURVEY ACT, THE SURVEYORS ACT AND THE LAND TITLES ACT AND THE REGULATIONS MADE UNDER THEM.
  - THE SURVEY WAS COMPLETED ON THE 4TH DAY OF DECEMBER, 1998

GRAVENHURST, ONTARIO  
98-12-19  
T. A. Bunker  
T. A. BUNKER  
ONTARIO LAND SURVEYOR

LEGEND

- SIB DENOTES STANDARD IRON BAR
- SSIB DENOTES SHORT STANDARD IRON BAR
- IB DENOTES IRON BAR
- IB/R DENOTES IRON BAR IN ROCK
- RPL DENOTES ROCK PLUG
- IT DENOTES IRON TUBE
- (P1) DENOTES REGISTERED PLAN M-63
- DENOTES FOUND SURVEY MONUMENT
- DENOTES PLANTED SURVEY MONUMENT

BEARINGS ARE ASTROMOMIC AND ARE REFERRED TO THE NORTHERLY LIMIT OF LOT 4A, PLAN M-232 HAVING A BEARING OF N67°00'E.

T. A. BUNKER SURVEYING LTD.  
150 JOHN ST. N. GRAVENHURST, ONTARIO  
705-687-5883 FB145/24 FILE 1568