

18213

**PLAN 35R-18213**  
 RECEIVED AND DEPOSITED  
 DATE: March 8, 2000  
Mary C. Chassee  
 DEPUTY LAND REGISTRAR FOR THE REGISTRY  
 DIVISION OF MUSKOKA


I REQUIRE THIS PLAN TO BE DEPOSITED UNDER THE REGISTRY ACT.  
 DATE: FEBRUARY 3, 2000  
John W. Hiley  
 JOHN W. HILEY O.L.S.

WHEN IMPRINTED IN RED INK THIS COPY IS AN OFFICE COPY AND MUST NOT BE REMOVED FROM REGISTRY OF RECORDS

SCHEDULE				
Part	Lot	Con	Inst	Area
1	Part of 31	12	Part of 194580	668 Square Feet
2			Part of 59984	8650 Square Feet


Part 1 - Subject to Right of Way as set out in Insts 164832, 194579 & 196149

PLAN OF SURVEY OF  
 PART OF LOT 31, CONCESSION 12  
 TOWNSHIP OF MEDORA now in the  
 TOWNSHIP OF MUSKOKA LAKES  
 DISTRICT MUNICIPALITY OF MUSKOKA  
 COOTE, HILEY, JEMMETT LIMITED

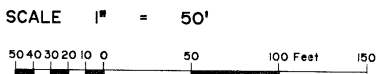

DISTANCES SHOWN ON THIS PLAN ARE IN FEET AND CAN BE CONVERTED TO METRES BY MULTIPLYING BY 0.3048.

- LEGEND**  
 BEARINGS ARE ASTRONOMIC AND ARE REFERRED TO THE WESTERLY LIMIT OF PART 1 AS SHOWN ON PLAN RD-790 HAVING A BEARING OF N 21°54' W.
- ..... MONUMENT PLANTED
  - ..... MONUMENT FOUND
  - SSIB ..... SHORT STANDARD IRON BAR
  - IB ..... IRON BAR
  - IT ..... IRON TUBE
  - ELB ..... E. L. BURGESS O.L.S.
  - 812 ..... N. P. LYNDON O.L.S.
  - WIT ..... WITNESS

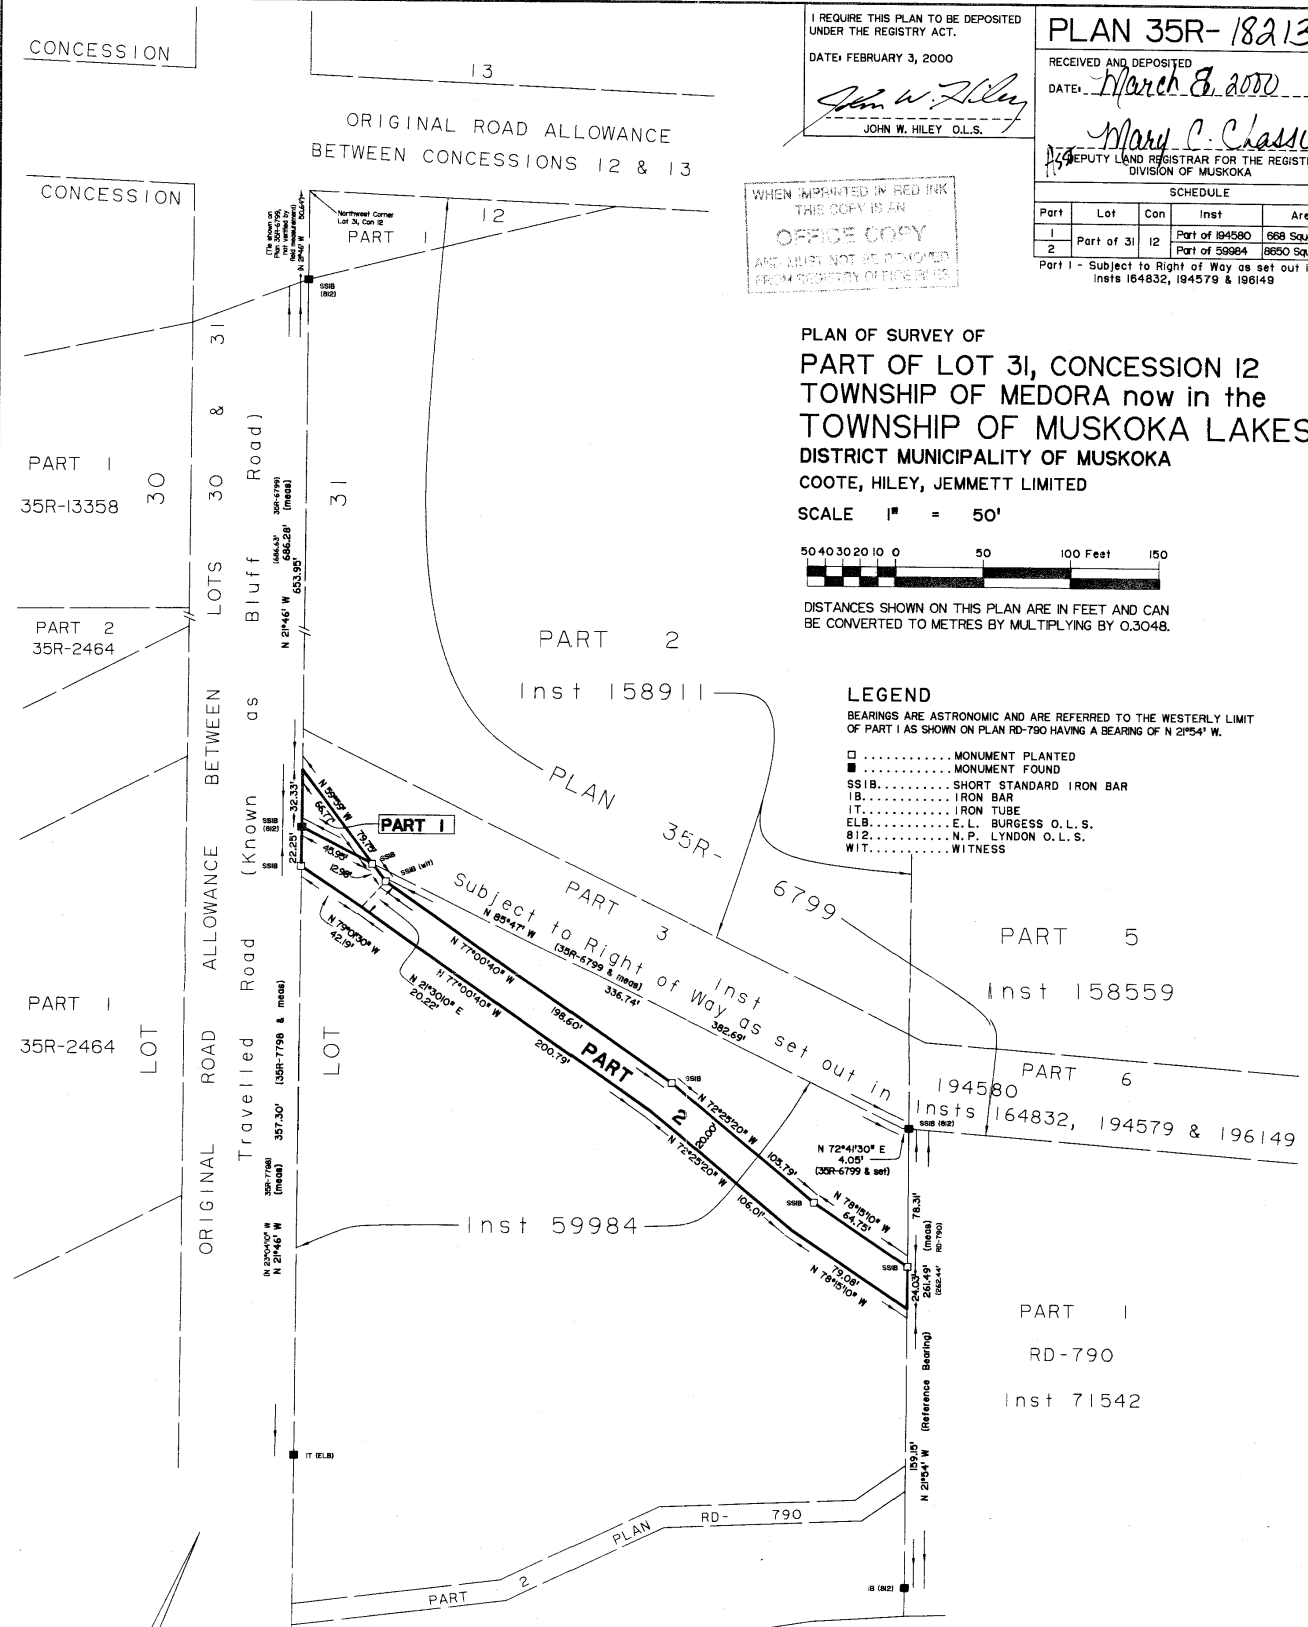

**SURVEYOR'S CERTIFICATE**  
 I CERTIFY THAT:  
 1 - THIS SURVEY AND PLAN ARE CORRECT AND IN ACCORDANCE WITH THE SURVEYS ACT, THE SURVEYORS ACT AND THE REGULATIONS MADE UNDER THEM;  
 2 - THE SURVEY WAS COMPLETED ON THE 31st. DAY OF JANUARY, 2000.

FEBRUARY 3, 2000  
 BRACEBRIDGE, ONTARIO  
John W. Hiley  
 JOHN W. HILEY  
 ONTARIO LAND SURVEYOR

**COOTE, HILEY, JEMMETT LIMITED**  
**ONTARIO LAND SURVEYORS**  
 8 Dominion St., Unit 3  
 Bracebridge, Ontario P1L 2A8  
 E-mail surveys@muskoka.com  
 Phone: (705) 845-4811  
 (800) 494-1443  
 Fax: (705) 845-1845  
 Drawn by: B.F.H. File: 19673 Plan: