


APPROVED FOR REGISTRATION
 PLAN M-435
 REGISTERED 4 OCT. 1968
 AND ENTERED ON PARCEL 2425
 MASTER OF TITLES
 CERTIFICATE, COMMENTS AND OBSERVATIONS
 are filed under No 5133

PLAN AND FIELD NOTES OF SUBDIVISION
 PART OF LOT 16 CONCESSION E
 TOWNSHIP OF MEDORA
 DISTRICT OF MUSKOKA
 SCALE - 1" = 100'
 JOHN E. JACKSON O.L.S. 1968.

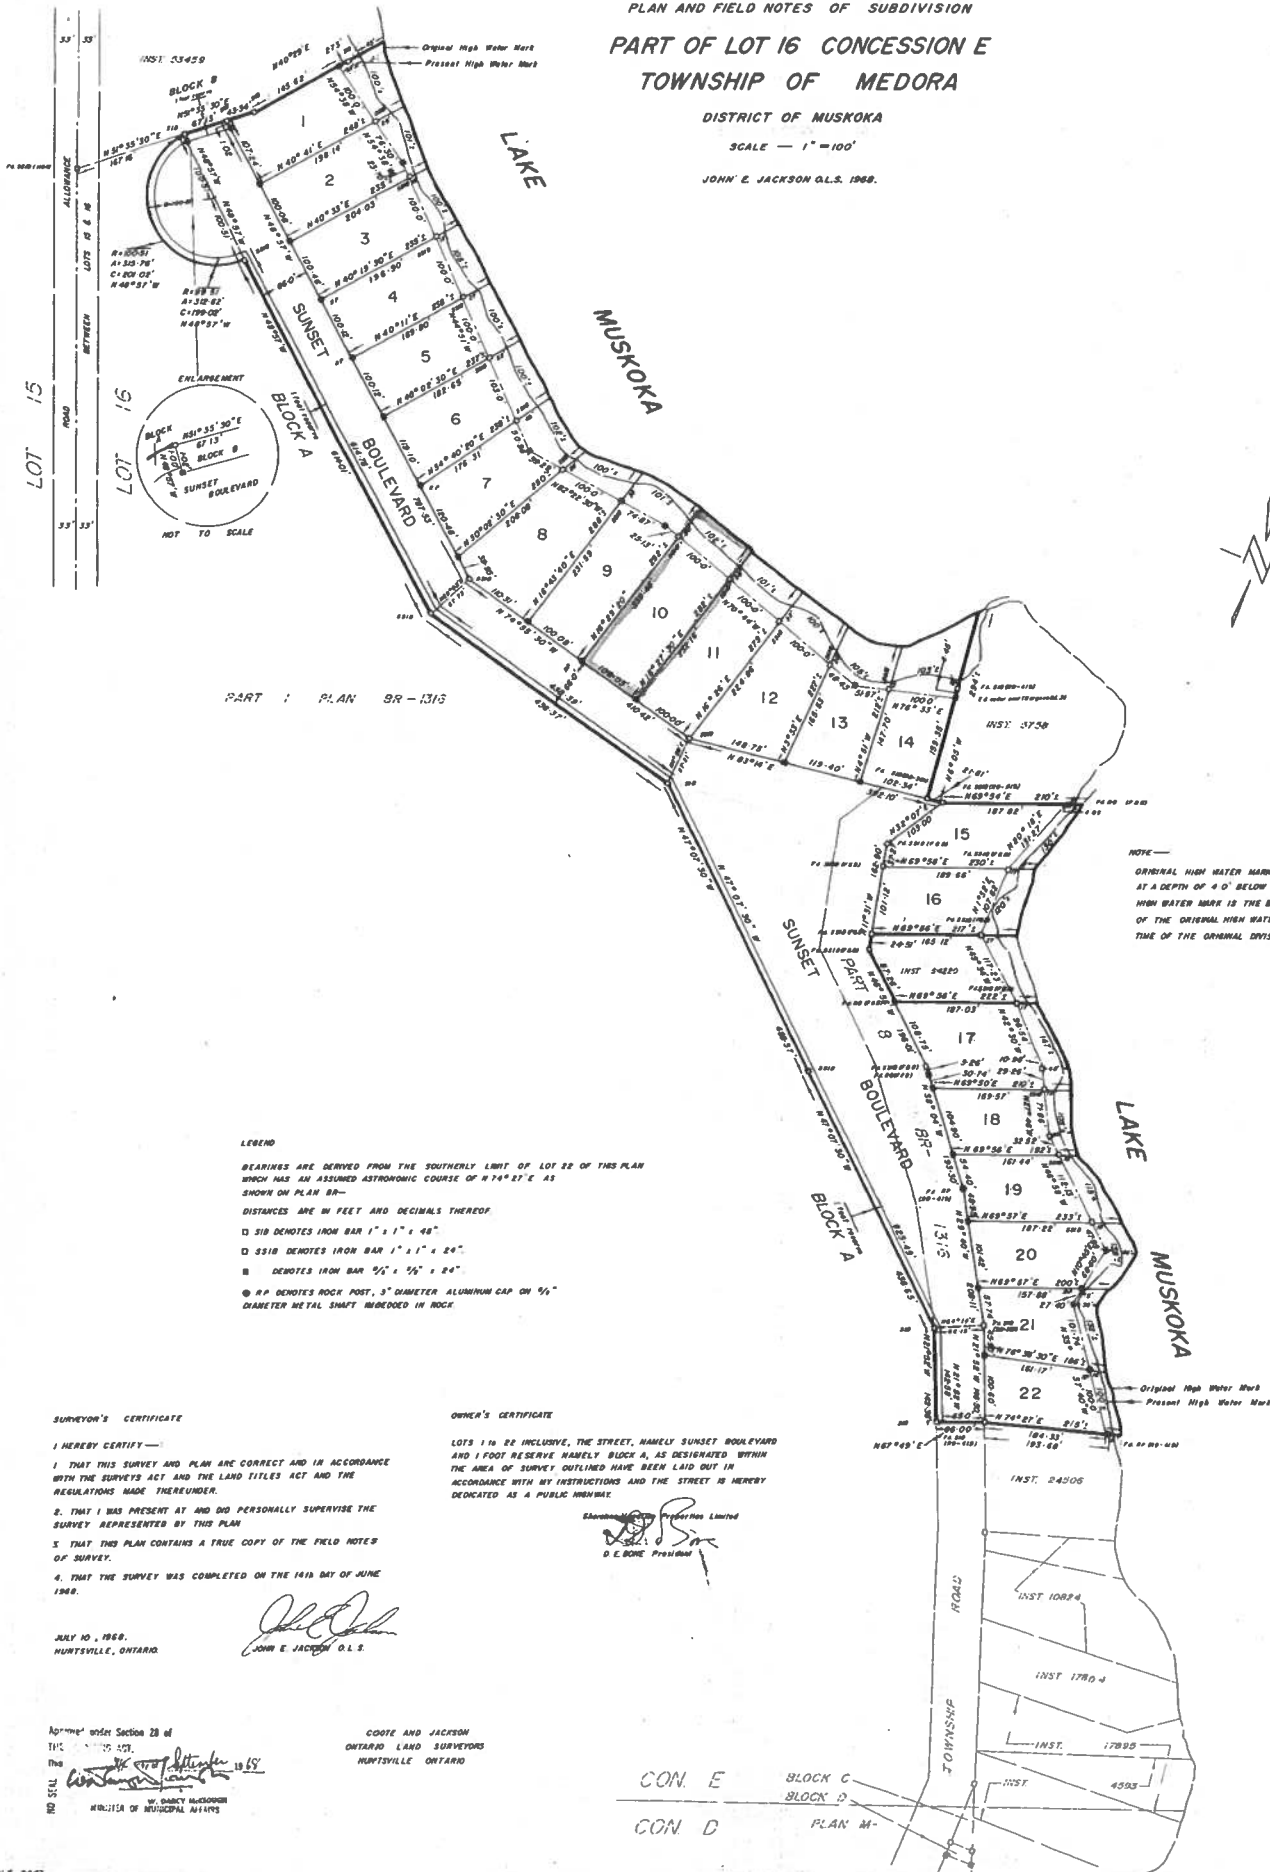

SURVEYOR'S CERTIFICATE

I HEREBY CERTIFY -
 1. THAT THIS SURVEY AND PLAN ARE CORRECT AND IN ACCORDANCE WITH THE SURVEYS ACT AND THE LAND TITLES ACT AND THE REGULATIONS MADE THEREUNDER.
 2. THAT I WAS PRESENT AT AND DID PERSONALLY SUPERVISE THE SURVEY REPRESENTED BY THIS PLAN.
 3. THAT THIS PLAN CONTAINS A TRUE COPY OF THE FIELD NOTES OF SURVEY.
 4. THAT THE SURVEY WAS COMPLETED ON THE 16th DAY OF JUNE 1968.

JULY 10, 1968.
 HUNTSVILLE, ONTARIO.

John E. Jackson
 JOHN E. JACKSON O.L.S.

OWNER'S CERTIFICATE

LOTS 1 TO 22 INCLUSIVE, THE STREET, NAMELY SUNSET BOULEVARD AND 1 FOOT RESERVE NAMELY BLOCK A, AS DESIGNATED WITHIN THE AREA OF SURVEY, OUTLINED HAVE BEEN LAID OUT IN ACCORDANCE WITH MY INSTRUCTIONS AND THE STREET IS HEREBY DEDICATED AS A PUBLIC HIGHWAY.

D.E. Bone
 D.E. BONE President

Approved under Section 28 of THE SURVEYS ACT, 1957.
 This *John E. Jackson* 19 68
 JOHN E. JACKSON
 SURVEYOR
 MINISTER OF MUNICIPAL AFFAIRS

COOTE AND JACKSON
 ONTARIO LAND SURVEYORS
 HUNTSVILLE ONTARIO

CON. E
 BLOCK C
 BLOCK D
 PLAN M-