

Schedule B

PLAN OF SURVEY OF
 PART OF LOTS 4 & 5, CONCESSION 5
 GEOGRAPHIC TOWNSHIP OF CHAFFEY
 TOWN OF HUNTSVILLE
 DISTRICT MUNICIPALITY OF MUSKOKA

JOHN E. JACKSON SURVEYING LIMITED




NOTE: 1. REQUIRE THIS PLAN TO BE DEPOSITED UNDER THE LAND TITLED ACT DATE: JANUARY 14, 2011
 2. DISTANCES SHOWN ON THIS PLAN ARE IN FEET AND CAN BE CONVERTED TO METRES BY MULTIPLYING BY 0.3048

PLAN 35R-23500

RECEIVED AND DEPOSITED DATE: JAN 14 2011

DEPUTY LAND REGISTRAR FOR THE LAND TITLES DIVISION OF ONTARIO

PART	LOT	CON	PIN
1, 2, 3, 4, 5, 6, 7, 8, 9, 10, 11, 12, 13, 14, 15, 16, 17, 18, 19, 20, 21, 22, 23, 24, 25, 26, 27, 28, 29, 30		5	PART OF 48078-0135
			PART OF 48078-0135
			PART OF 48078-0135

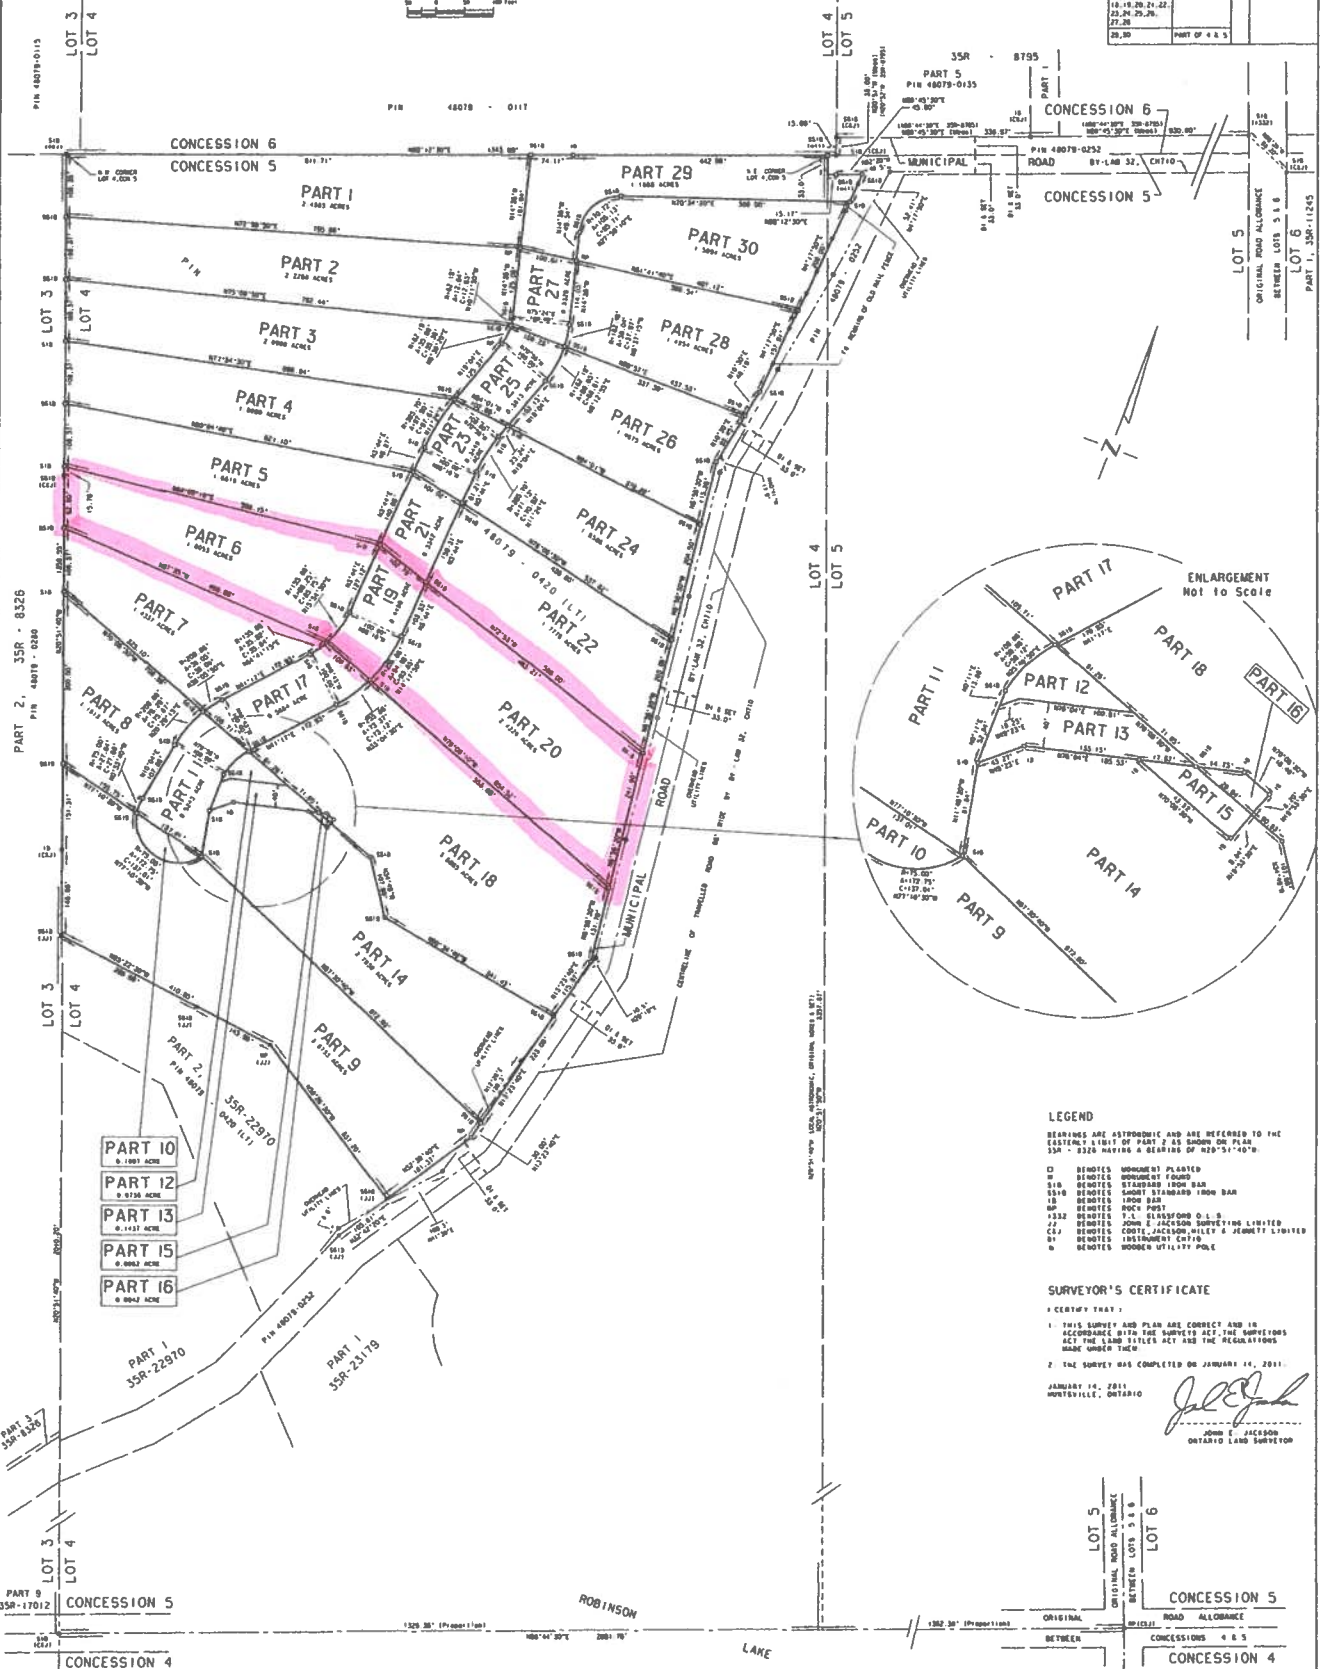

PART 10	0.1001 ACRES
PART 12	0.0710 ACRES
PART 13	0.1431 ACRES
PART 15	0.0662 ACRES
PART 16	0.0642 ACRES

LEGEND

- CD BEARINGS ARE ASTROPHORIC AND ARE REFERENCED TO THE EASTERN LIGHT OF PART 2 AS SHOWN ON PLAN 35R-8326 HAVING A BEARING OF N10°51'40"W
- BEARINGS MONUMENT PLANTED
- BEARINGS MONUMENT FOUND
- ▣ BEARINGS STANDBY IRON BAR
- ▤ BEARINGS GOOD STANDBY IRON BAR
- ▥ BEARINGS IRON POST
- ▧ BEARINGS IRON POST
- ▨ BEARINGS IRON POST
- ▩ BEARINGS JOHN E. JACKSON SURVEYING LIMITED
- BEARINGS JOHN E. JACKSON SURVEYING LIMITED
- ▬ BEARINGS INSTRUMENT CONTROL
- ▭ BEARINGS WOODEN UTILITY POLE

SURVEYOR'S CERTIFICATE

I CERTIFY THAT:

- THIS SURVEY AND PLAN ARE CORRECT AND IN ACCORDANCE WITH THE SURVEY ACT, THE REGULATIONS AND THE LAND TITLES ACT AND THE REGULATIONS MADE UNDER THEM
- THE SURVEY WAS COMPLETED ON JANUARY 14, 2011

JANUARY 14, 2011
 HUNTSVILLE, ONTARIO

John E. Jackson
 JOHN E. JACKSON
 ONTARIO LAND SURVEYOR

JOHN E. JACKSON SURVEYING LIMITED
 8 MAIN STREET WEST, SUITE 101
 HUNTSVILLE, ONTARIO
 PIN 2C5

Phone: (709) 789-8283 Fax: (709) 789-8242
 Email: j@jacksonsurveying.com