

35R-852

PLAN 35R-8852

RECEIVED AND DEPOSITED
DATE: **22 APRIL 1983**

J. P. Enderman
DEPUTY LAND REGISTRAR FOR THE
REGISTRY DIVISION OF MUSKOKA

I REQUIRE THIS PLAN TO BE DEPOSITED UNDER
THE REGISTRY ACT
APRIL 13, 1983

M. Kupferschmidt
M. KUPFERSCHMIDT O.L.S.

PARTS 1 & 2	PART OF LOT 12, CON. I	PART OF INST. 2096 (WOOD)
PART 3	PART OF LOTS 11 & 12, CON. I	

3-A-2

CAUTION: THIS PLAN IS NOT A PLAN OF SUBDIVISION WITHIN THE MEANING OF THE PLANNING ACT.

PLAN AND FIELD NOTES OF SURVEY OF
PART OF LOTS 11 & 12, CONCESSION I
TOWNSHIP OF WOOD
NOW IN THE
TOWNSHIP OF MUSKOKA LAKES
DISTRICT MUNICIPALITY OF MUSKOKA
SCALE: 1 INCH = 200 FEET
M. KUPFERSCHMIDT O.L.S.
1983.

BEARINGS ARE ASTRONOMIC, DERIVED FROM THE SOUTH WESTERLY LIMITS OF PART 6, PLAN 35R-7459, ASSUMED N 34° 09' W AS SHOWN ON SAID PLAN.
DISTANCES ARE IN FEET AND DECIMALS THEREOF.

LEGEND:

- SIB STANDARD IRON BAR (1" SQ. X 4 1/8")
- SSIB SHORT STANDARD IRON BAR (1" SQ. X 2 1/4")
- IB IRON BAR (5/8" X 2 1/4")
- IT IRON TUBE
- FOUND SURVEY MONUMENT
- PLANTED SURVEY MONUMENT


SURVEYOR'S CERTIFICATE:

I CERTIFY THAT:
1- THIS SURVEY AND PLAN ARE CORRECT AND IN ACCORDANCE WITH THE SURVEYS ACT AND THE REGISTRY ACT AND THE REGULATIONS MADE THEREUNDER;
2- THE SURVEY WAS COMPLETED ON THE 11 TH. DAY OF APRIL, 1983.

APRIL 13, 1983
GRAVENHURST, ONTARIO

Martin Kupferschmidt
MARTIN KUPFERSCHMIDT
ONTARIO LAND SURVEYOR

FILE 8325

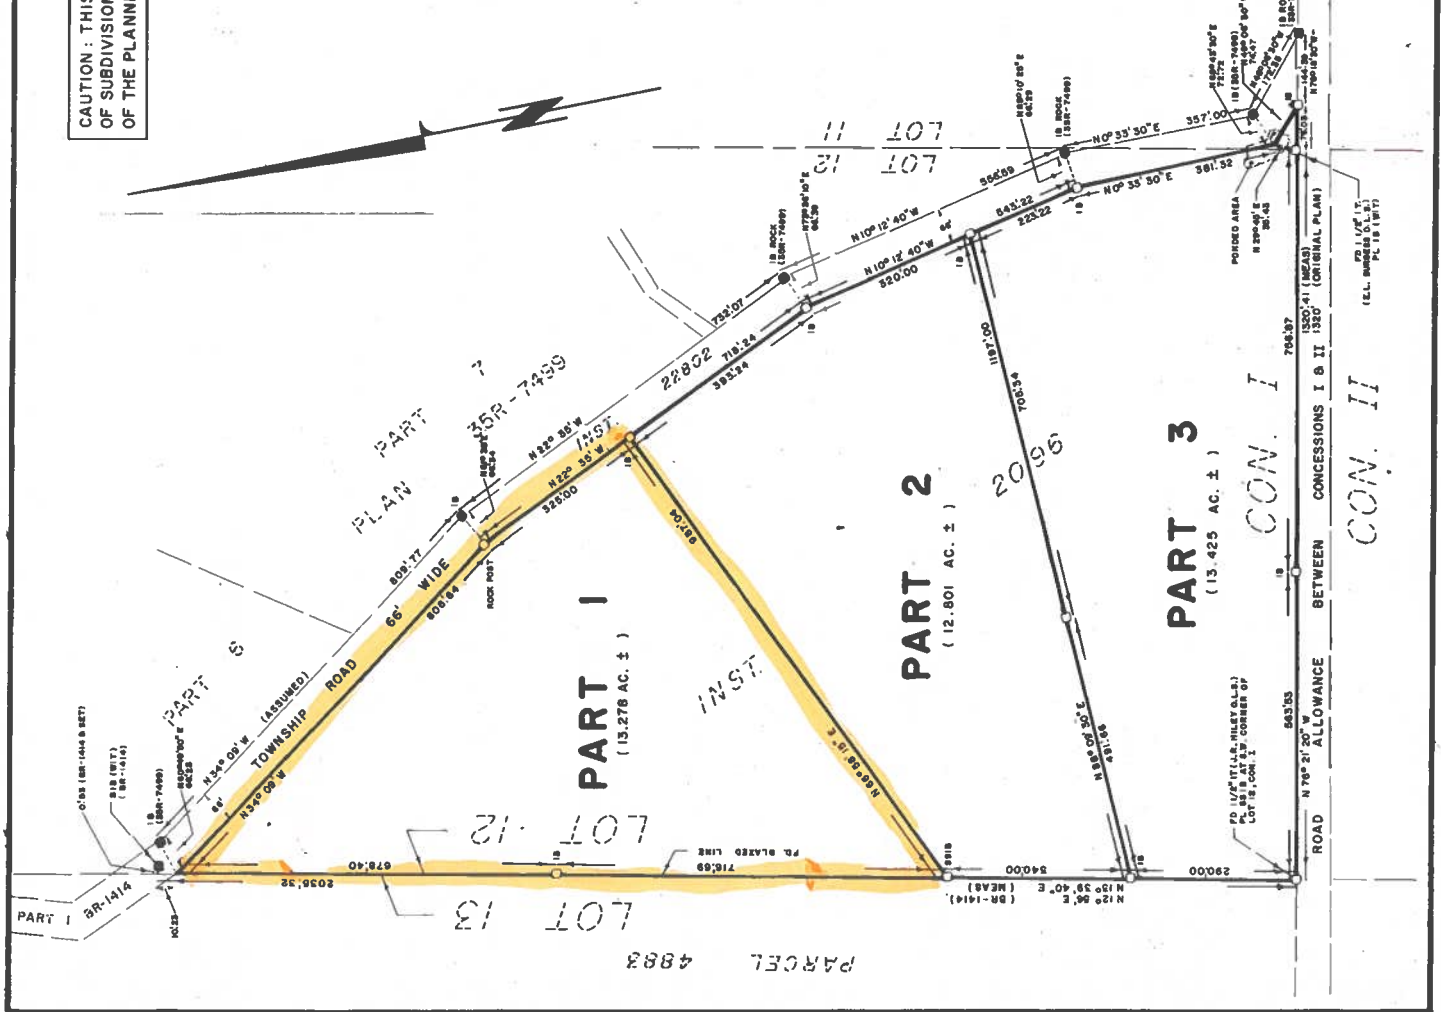

PARCEL 4883