

SCALE: 1 INCH = 60 FEET

NOTES
BEARINGS ARE ASTRONOMIC AND ARE DERIVED FROM A PORTION OF THE SOUTHERLY LIMIT OF INST. 87460 HAVING A BEARING OF N 81° 41' 30" E AS SHOWN ON PLAN 35R-2188.

DISTANCES ARE IN FEET AND DECIMALS THEREOF

LAKE


MUSKOKA

35R-12452
PART of Lot 11, Con 1
Township of Wood

now Township of Muskoka Lakes
District Municipality of Muskoka Lakes

Ronald Bruce Pegg,
remainder in fee
Ronald Bruce Pegg
Erika Pegg as to life
interest # 281064

Gordon Robert Washburn,
Julia Anne Washburn,
292025

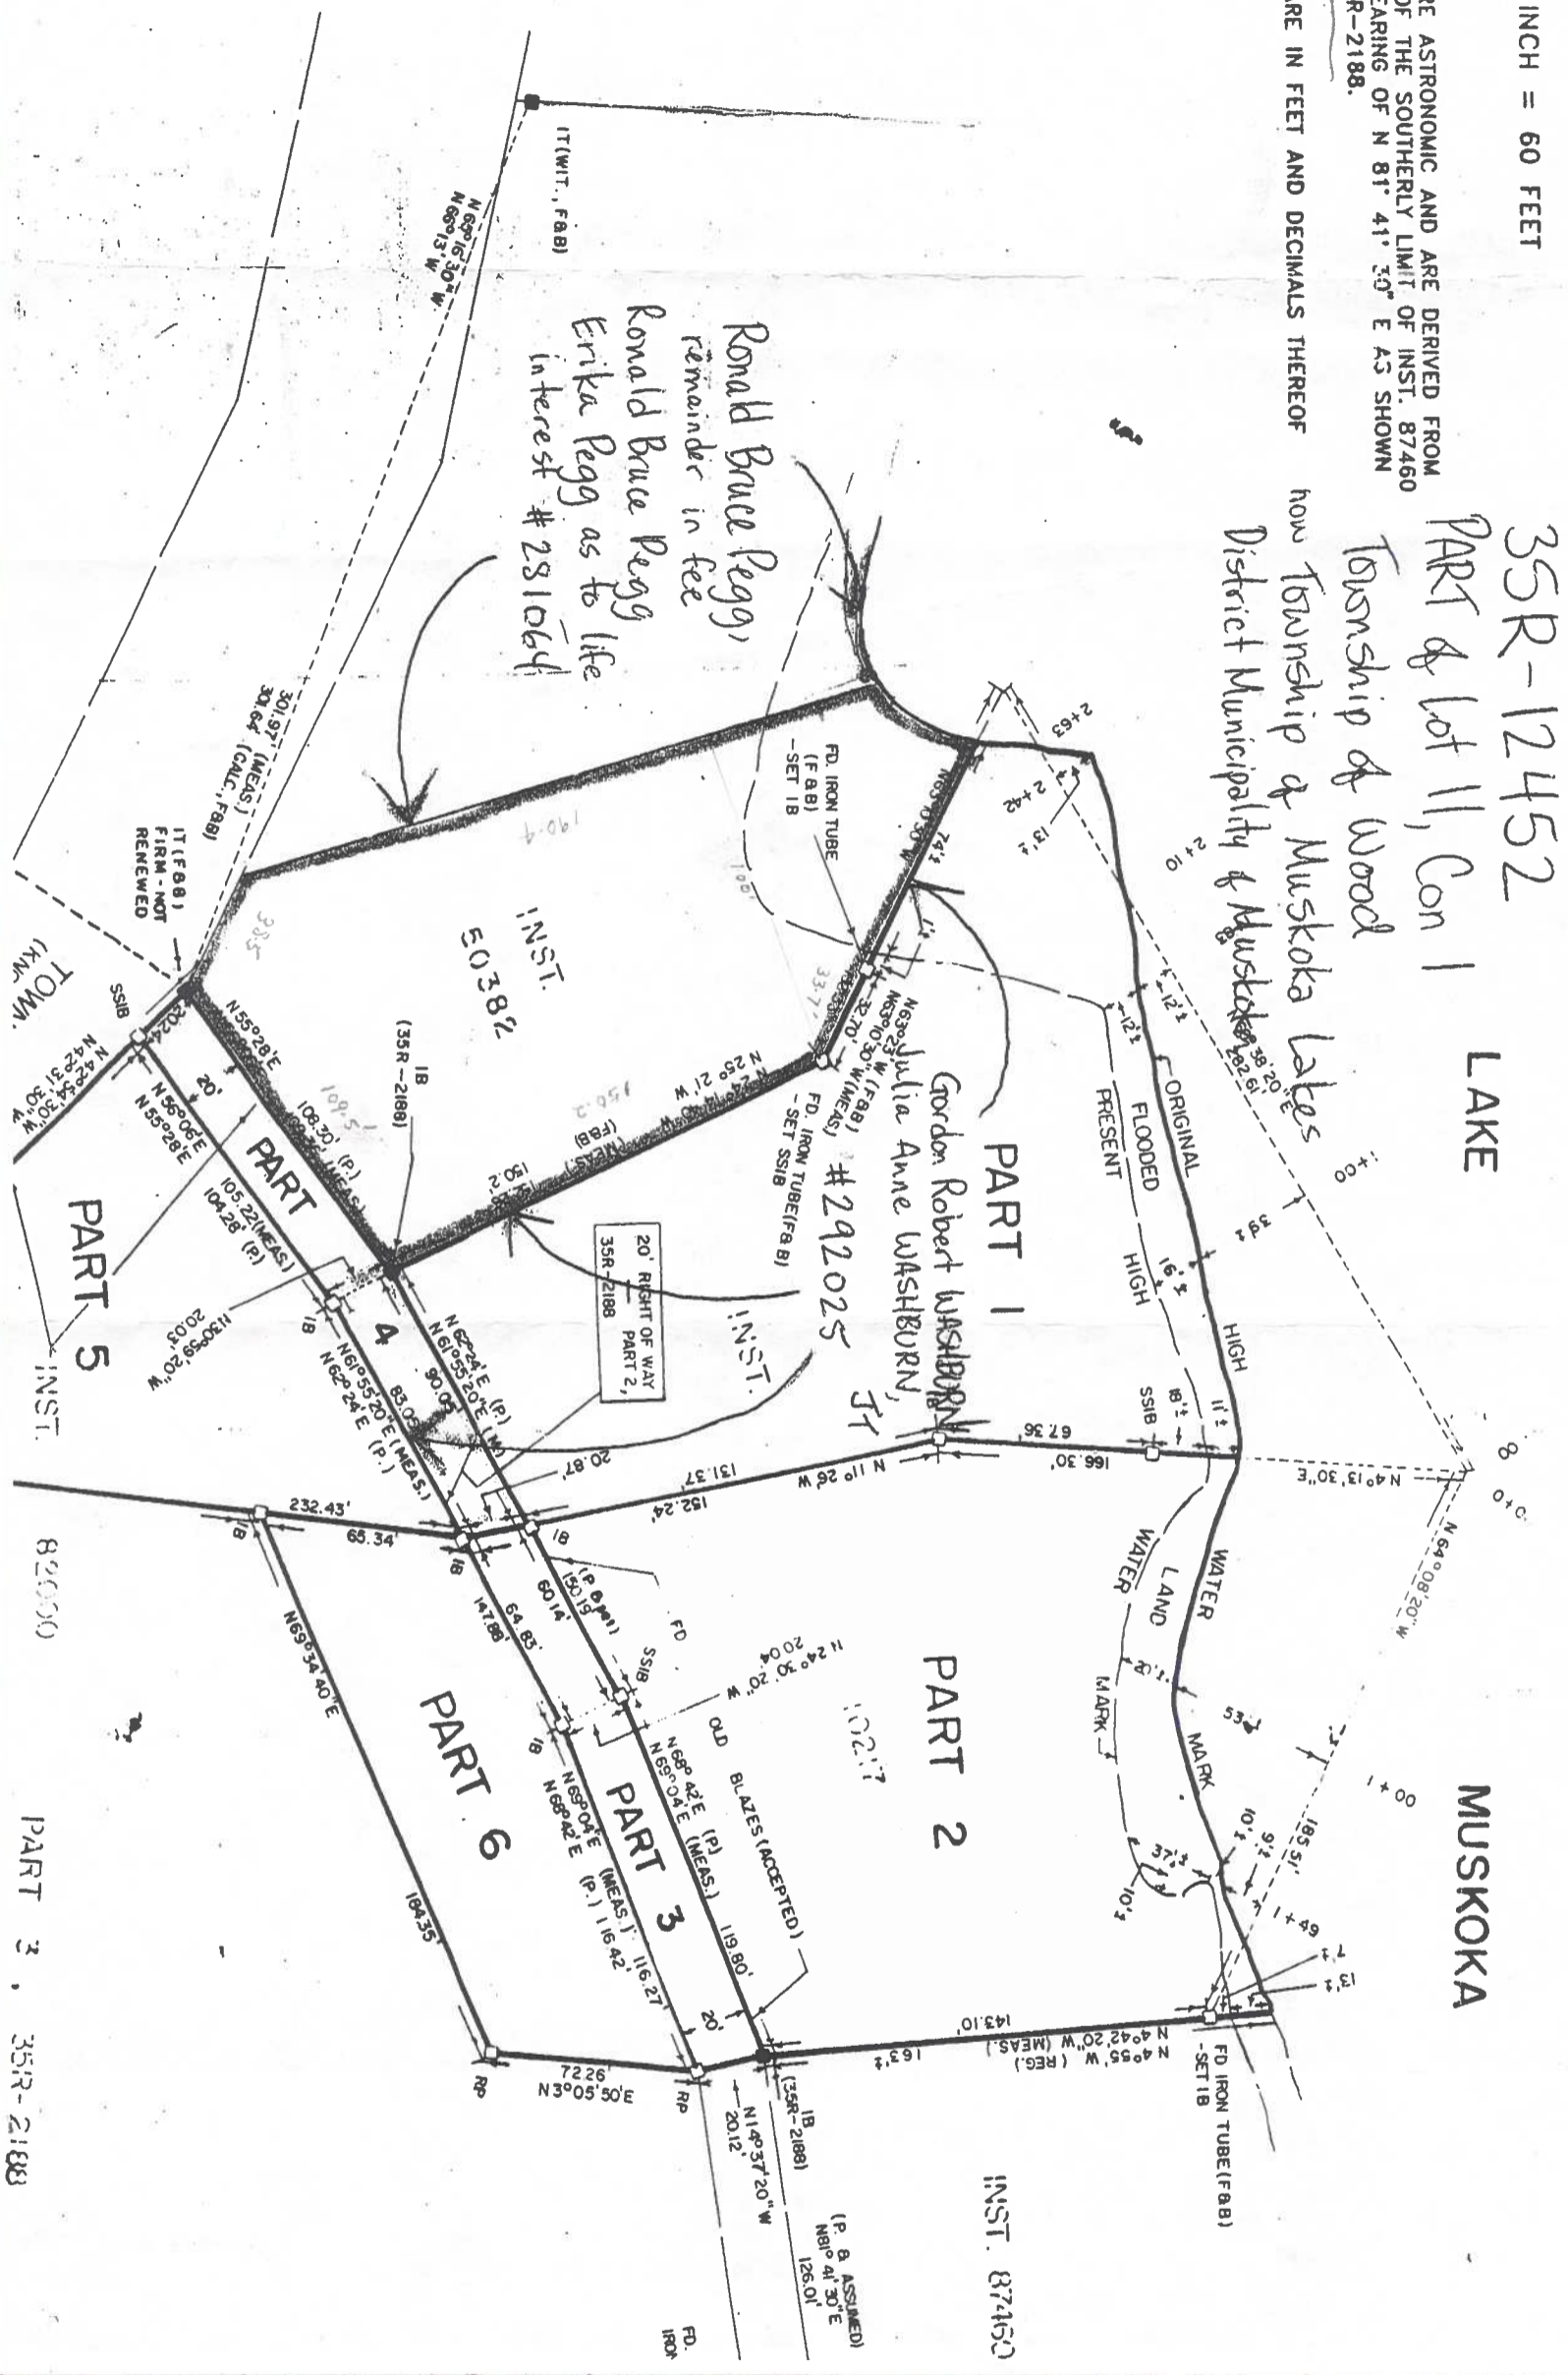

PART 3, 35R-2188