


BR 583

PLAN BR 583
 Approved 7-10-64
 Plan Examiner's Name
 Registered
 Plan BR 583
 Recorded under 8 Oct. 1964
 Registered
 Local Master of Titles
 Plans 1 to 29 incl. of 1/10/1965
 Volume 19 1-E-1
 New parcel 17833
 L.P.S. C.B.C.

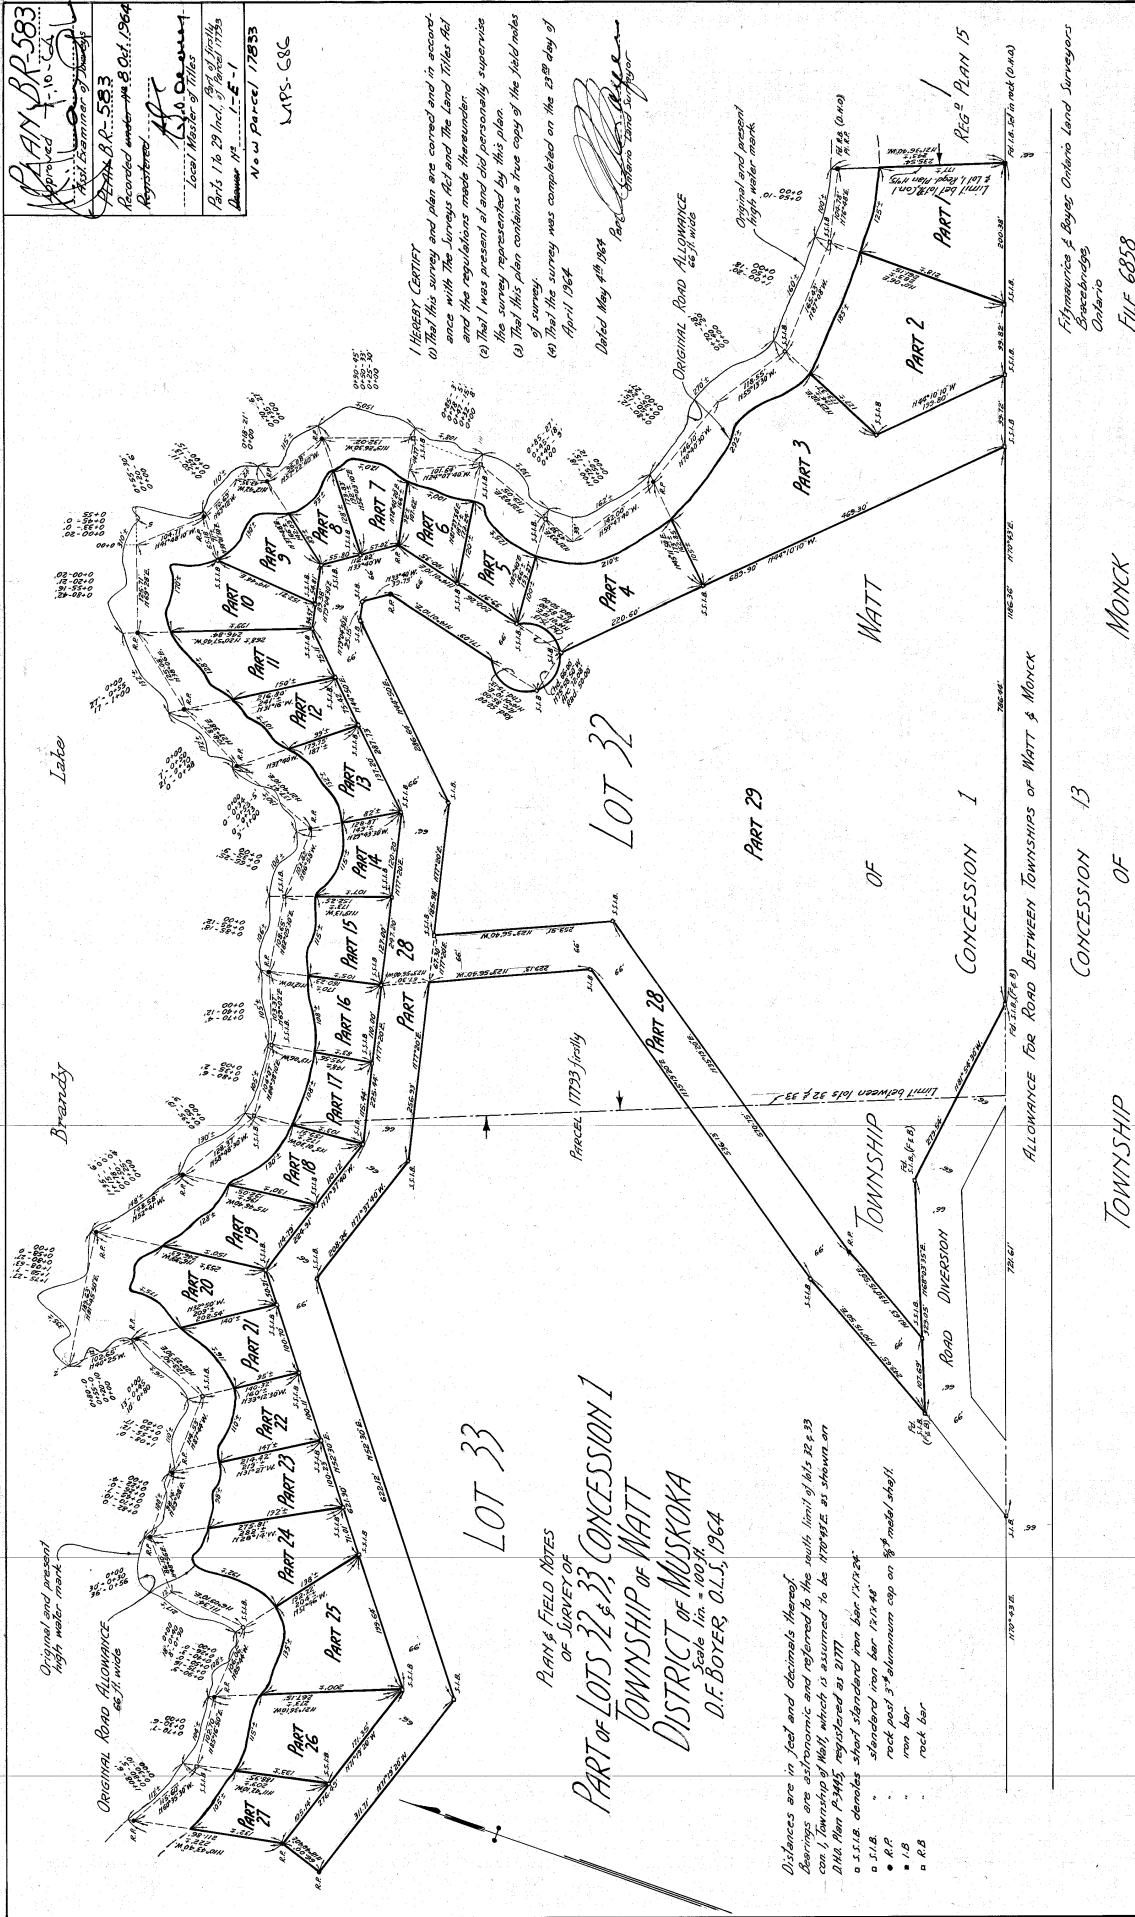

I HEREBY CERTIFY
 (1) That this survey and plan are correct and in accordance with the Survey Act and the Land Titles Act and the regulations made thereunder
 (2) That I was present at and did personally supervise the survey represented by this plan
 (3) That this plan contains a true copy of the field notes of survey
 (4) That the survey was completed on the 23rd day of April 1964

Dated May 4th 1964
 D.F. Boyer, O.L.S., 1964
 District Surveyor

Finlayson & Boyes Ontario Land Surveyors
 Brantford
 Ontario
 FILE 6858

MONCK

CONCESSION 13

TOWNSHIP

OF

ALLOWANCE FOR ROAD BETWEEN TOWNSHIPS OF WATT & MONCK

Distances are in feet and decimals thereof.
 Bearings are astronomic and referred to the south limit of lots 22 & 23
 con. 1, Township of Watt, which is assumed to be TRUE as shown on
 D.M.A. Plan P-3465, registered as 2177.
 o.s.l.b. denotes short standard iron bar 12 1/2\"/>