

PLAN AND FIELD NOTES OF SURVEY OF
PART OF LOT 18, CONCESSION F
TOWNSHIP OF MEDORA
NOW IN THE
TOWNSHIP OF MUSKOKA LAKES
DISTRICT MUNICIPALITY OF MUSKOKA
SCALE 1" = 50'
N. P. LYNDON DLS - 1979

CAUTION THIS PLAN IS NOT A PLAN OF
SUBDIVISION WITHIN THE MEANING
OF THE PLANNING ACT

NOTE
1 THE LIMIT OF MUSKOKA LAKE AS SHOWN HEREON WAS
ESTABLISHED BY SOUNDINGS TAKEN TO A DEPTH OF
4' BELOW THE CONTROLLED HIGH WATER MARK AND IS
THE BEST AVAILABLE EVIDENCE OF THE ORIGINAL
HIGH WATER MARK OR WATER'S EDGE EXISTING AT THE
TIME OF THE ORIGINAL SURVEY OF THE TOWNSHIP
OF MEDORA
2 ALL SHORE LINES ARE PERPENDICULAR TO THE SHORE
TRAVERSE UNLESS INDICATED OTHERWISE

RECEIVED AND DEPOSITED			
DATE 15 JUNE, 1979			
DEP. LAND REGISTRAR FOR THE REGISTRY DIVISION OF MUSKOKA			
I REQUIRE THIS PLAN TO BE DEPOSITED UNDER THE REGISTRY ACT			
MAY 24, 1979 N. P. LYNDON DLS			
DATE			
SCHEDULE			
PART	LOT	CON	PART OF INST
1			
2			
3			
4			
5	18	F	5041 MEDORA
6			
7			
8			
9			
10			
BY LAW 1976 INST. 1022 5041 MEDORA			

COTTAGE
SUBJECT PROPERTY


SURVEYOR'S CERTIFICATE

I CERTIFY THAT:
1 THIS SURVEY AND PLAN ARE CORRECT AND IN
ACCORDANCE WITH THE SURVEYS ACT AND THE REGISTRY
ACT AND THE REGULATIONS MADE THEREUNDER
2 THE SURVEY WAS COMPLETED ON THE 16th DAY OF
MAY, 1979.

BRACEBRIDGE, ONTARIO
MAY 24, 1979.

N. P. LYNDON
ONTARIO LAND SURVEYOR

2-P-3

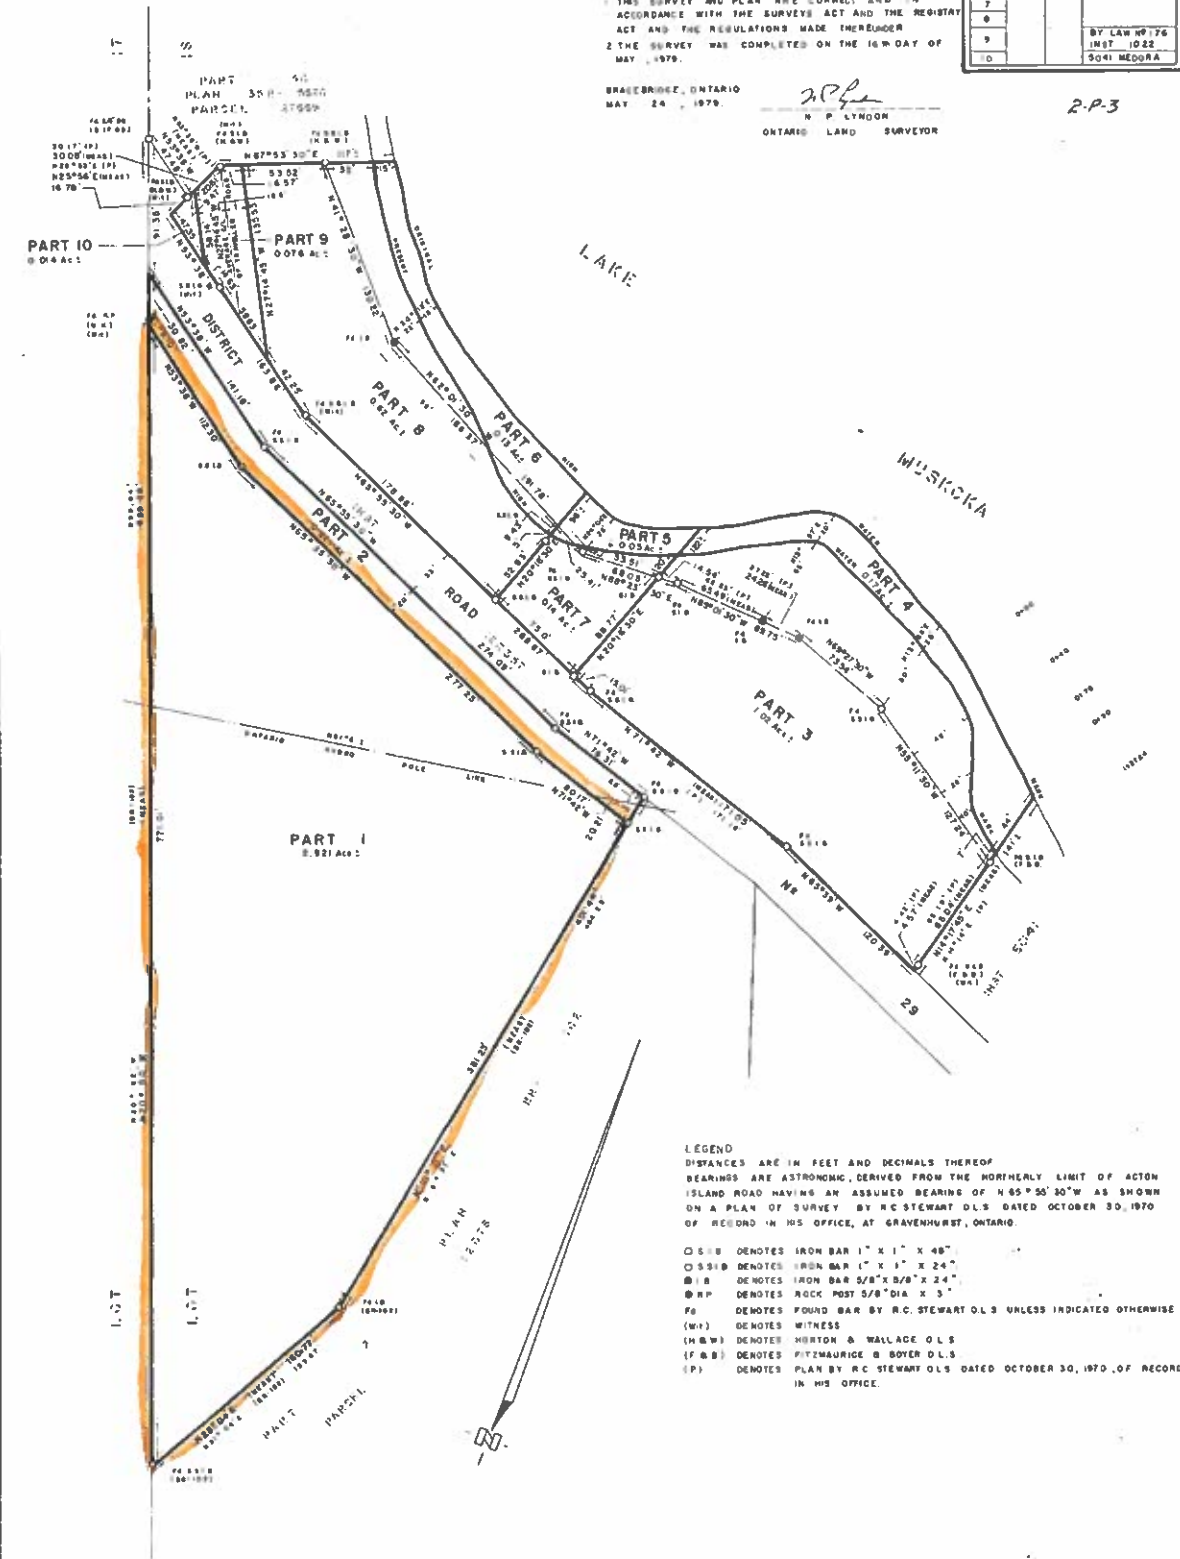

5652