


Cottage Property Survey (NOT TO SCALE)

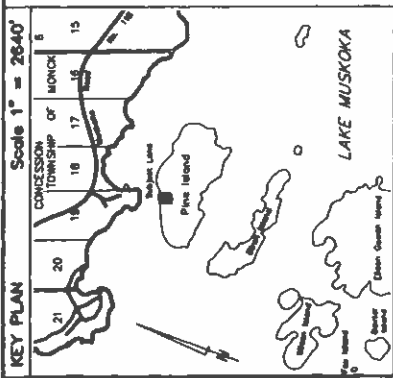


1. REVIEW THIS PLAN TO BE DEPOSITED UNDER THE REGISTRY ACT.
DATE: MARCH 15, 2007

John W. Hiley
JOHN W. HILEY O.L.S.


PLAN 35R-21648

RECEIVED AND DEPOSITED
DATE: MARCH 27, 2007

Mary Chapple
MARY CHAPPLE
COUNTY LAND REGISTRAR FOR THE REGISTRY DIVISION OF MUSKOKA


PLAN OF SURVEY OF ALL OF LOT 16, REGISTERED PLAN No. 20, GEOGRAPHIC TOWNSHIP OF MONCK, TOWNSHIP OF MUSKOKA LAKES, DISTRICT MUNICIPALITY OF MUSKOKA, COOTE, HILEY, JENNETT LIMITED

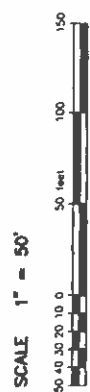

DISTANCES SHOWN ON THIS PLAN ARE IN FEET AND CAN BE CONVERTED TO METRES BY MULTIPLYING BY 0.3048

LEGEND

BEARINGS ARE ASTROLOGIC AND ARE REFERRED TO THE SOUTHERLY LIMIT OF LOTS 15, 16 & 17 AS SHOWN ON REGISTERED PLAN No. 20 HAVING A BEARING OF N82°24'E

- MONUMENT PLANTED
- MONUMENT FOUND
- SHORT STANDARD IRON BAR
- IRON PIPE
- WOOD POST
- ROCK PILE
- BEARING & DISTANCE
- REGISTERED PLAN No. 20

SURVEYOR'S CERTIFICATE


I CERTIFY THAT:

- THIS SURVEY AND PLAN ARE CORRECT AND IN ACCORDANCE WITH THE SURVEY ACT, THE SURVEYORS ACT AND THE REGISTRY ACT AND THE REGULATIONS MADE UNDER THEM.
- THE SURVEY WAS COMPLETED ON THE 20th DAY OF FEBRUARY, 2007.

MARCH 15, 2007

John W. Hiley
JOHN W. HILEY
ONTARIO LAND SURVEYOR


NOT TO SCALE

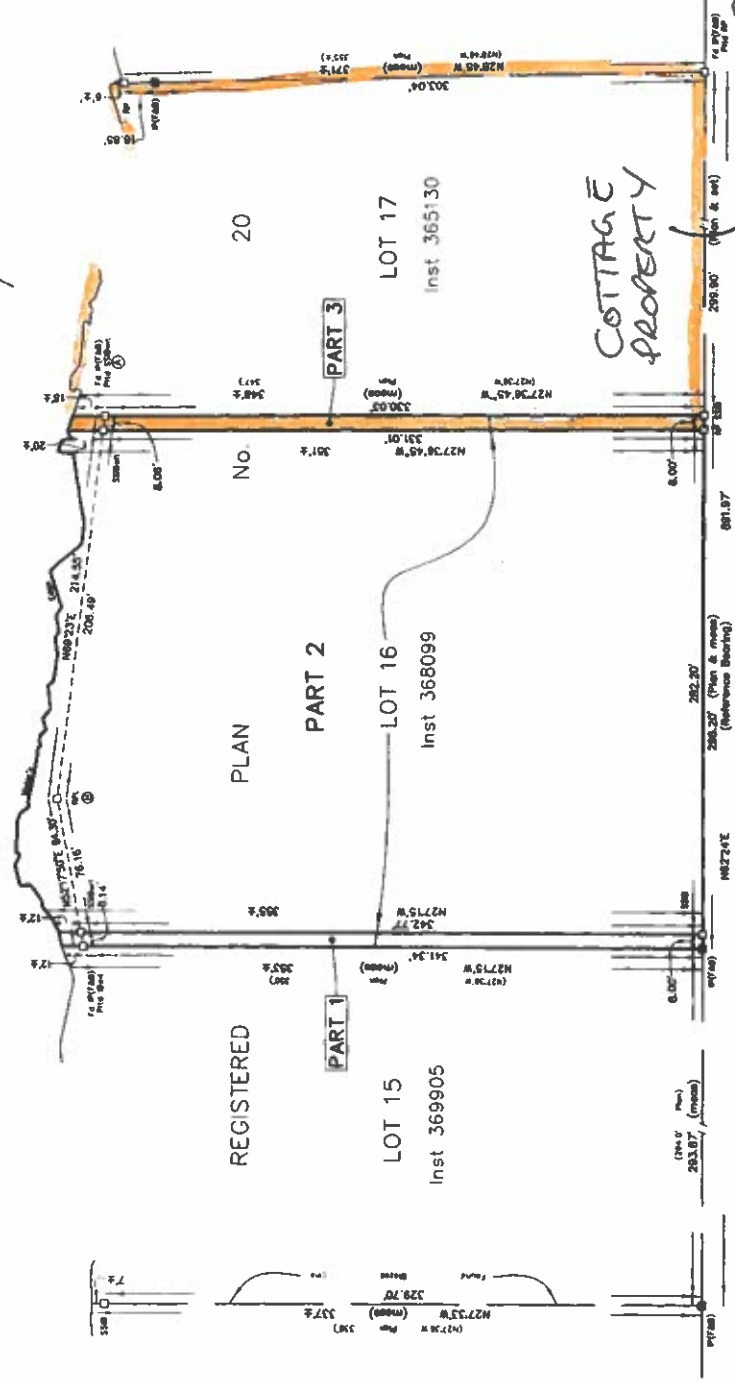

COOTE, HILEY, JENNETT LIMITED
ONTARIO LAND SURVEYORS

www.muskokasurveyors.com e-mail: survey@muskokasurveyors.com Phone: (705) 645-4811
6 Denbigh Street, Unit 3 Fax: (705) 645-1443
Printed by JWC File: 21179 Page: 201

Boat House - Crown Bed Purchase

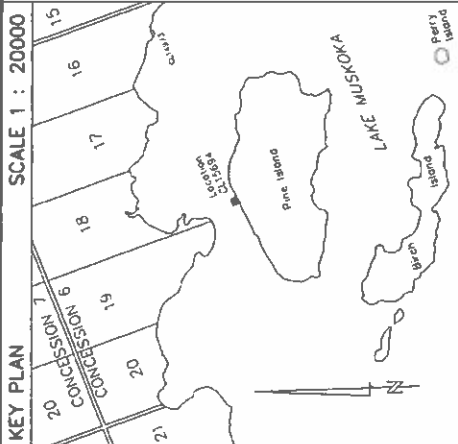

SCHEDULE

Part	Lot/Block	Con/Prop	Acres (Feet)	Factor (Acres)	Area (Acres)

Geographic Township of Muskoka

PLAN 35R-22997

RECEIVED AND DEPOSITED
DATE: January 13, 2010
BY: Michael O'Neil
DEPUTY LAND REGISTRAR FOR THE LAND TITLES DIVISION OF MUSKOKA

I REQUIRE THIS PLAN TO BE DEPOSITED UNDER THE LAND TITLES ACT.
DATE: AUGUST 12, 2009
BY: John W. Hiley
JOHN W. HILEY O.L.S.

PERMISSION TO DEPOSIT THIS PLAN OF SURVEY OF CROWN LAND WAS GIVEN BY THE SURVEYOR GENERAL OF ONTARIO ON THE 11th DAY OF JANUARY, 2010

PLAN OF SURVEY OF LOCATION CL 15894 BEING PART OF THE BED OF LAKE MUSKOKA IN FRONT OF PINE ISLAND NOW IN FRONT OF LOT 17, REGISTERED PLAN NO. 20 GEOGRAPHIC TOWNSHIP OF MONCK DISTRICT MUNICIPALITY OF MUSKOKA COOTE, HILEY, JENNETT LIMITED



DISTANCES SHOWN ON THIS PLAN ARE IN METRES AND CAN BE CONVERTED TO FEET BY DIVIDING BY 0.3048

LEGEND

- BEARINGS ARE ASTRONOMIC AND ARE REFERRED TO THE EASTERN LIMIT OF LOT 17, REGISTERED PLAN NO. 20 AS SHOWN ON PLAN 35R-21648 HAVING A BEARING OF N28°45'.
- MONUMENT PLANTED
- MONUMENT FOUND
- SHORT STANDARD IRON BAR
- IRON PIPE
- ROCK POST
- COOTE, HILEY, JENNETT LIMITED
- F48 FITZMAURICE & BOYER O.L.S.
- CD0028 CANADIAN GEODETIC VERTICAL DATUM 1928
- MTO MINISTRY OF TRANSPORTATION ONTARIO
- WITNESS

Record 1 as from (A) to the Original Water's Edge

Station	Distance
1	7.2
2	314.40'
3	378.77'
4	5.9
5	37.97'
6	7.9
7	33.27'
8	45.58'
9	8.1
10	51.11'
11	57.01'
12	11.3
13	60.31'
14	54.13'
15	14.7
16	47.35'
17	19.1
18	51.36'
19	23.7
20	53.15'
21	11.1
22	51.79'
23	28.5
24	48.13'
25	29.2
26	45.42'
27	29.7
28	44.04'
29	29.9
30	45.08'
31	32.5
32	46.57'
33	17.0
34	334.30'
35	5.0

SURVEYOR'S CERTIFICATE

- I CERTIFY THAT:
- THIS SURVEY AND PLAN ARE CORRECT AND IN ACCORDANCE WITH THE SURVEYS ACT, THE SURVEYOR'S ACT AND THE LAND TITLES ACT AND THE REGULATIONS MADE UNDER THEM
 - THE SURVEY WAS COMPLETED ON THE 16th DAY OF APRIL, 2009.
 - THIS PLAN AND FIELD NOTES WAS PREPARED FROM AN ACTUAL SURVEY PERFORMED UNDER MY PERSONAL SUPERVISION AND I WAS PRESENT ON THE SITE DURING THE PROGRESS OF THIS SURVEY.


AUGUST 12, 2009
BRACEBRIDGE, ONTARIO

JOHN W. HILEY
ONTARIO LAND SURVEYOR

PLAN OF SUBDIVISION
PART OF PINE ISLAND
IN LAKE MUSHOKA

Note Distances are in feet and tenths
Bearings are astronomic and derived
from the bearing of N 70° 25' W of the
east limit of Lot 18. Con 6
Iron Posts are shown thus o
Iron Bars are shown thus a

Scale 200' = 1"
REGISTRY OFFICE
Filed by Thomas E. Covey et
al 2:40 o'clock PM, this 28th day of
March, A.D. 1935 as PLAN No. 20

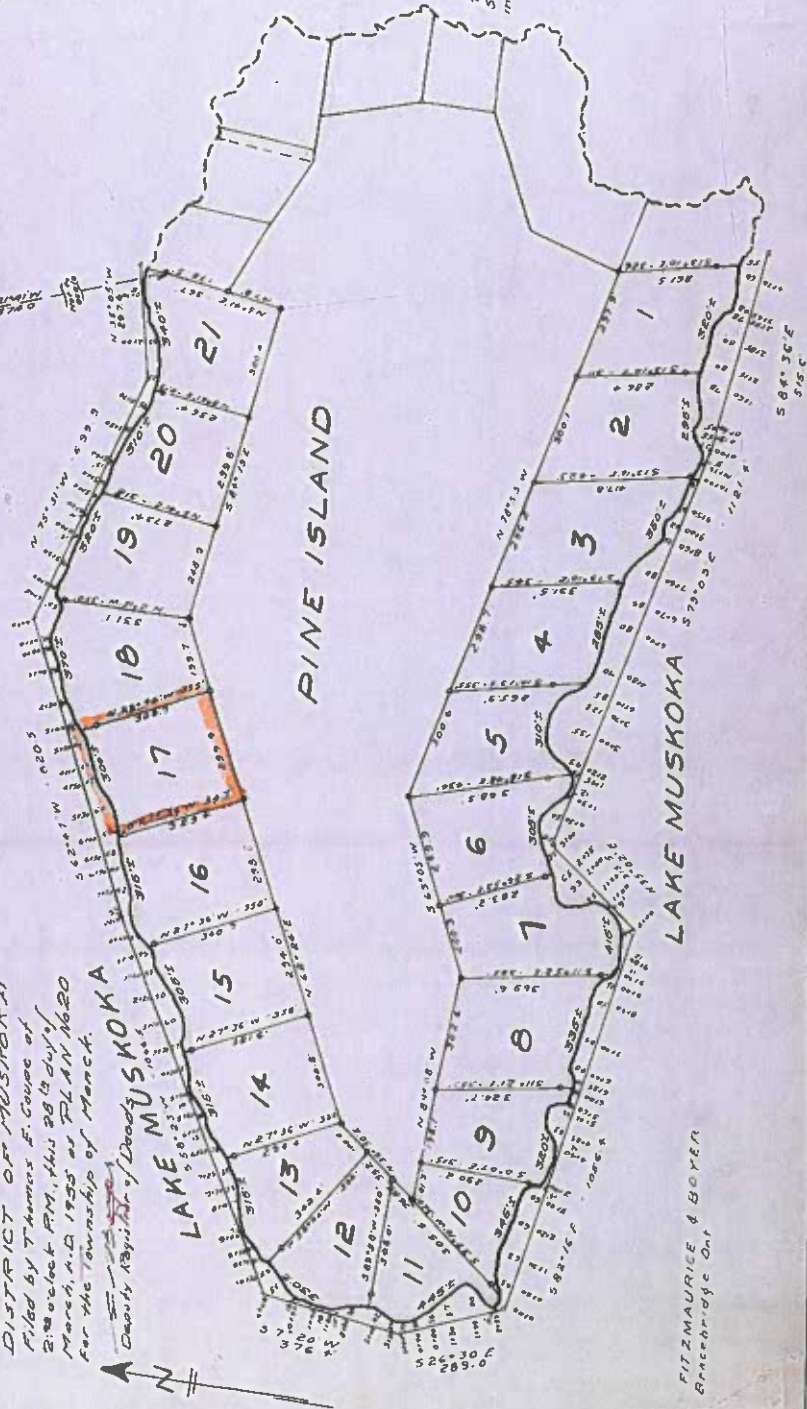

FITZMAURICE & BOYER

I, John A. Wiley, an Ontario Land Surveyor certify that, I was present and did personally superintend the survey represented by this plan,

represented by this plan. This plan accurately shows the manner in which the land, conveyed here, has been surveyed and subdivided by me. Every angle of the corner monument of the plan is defined in the survey thereof by a monument and a monument is placed at the survey of each street intersection shown on the plan. I have indicated on the plan the position and form of each of the monuments in form in all respects to the requirements of the surveys Act.

The survey was made by me between the 31st day of March last and the 9th day of April 1954, and the survey has been accurately made in accordance with all the provisions of the Survey Act and the Registry Act relating thereto.

Dated at Banabridge the 11th day of April 1954.

ONTARIO LAND SURVEYOR
FILE 2240

OWNER'S CERTIFICATE:

Lots 1 to 21 inclusive withmate boundaries edged in
ped have been laid out in accordance with ^{some} instructions
therein submitted

WITNESSES

AFFIDAVIT OF WITNESS

That I was personally present and did see this plan
duly signed by the same under
That I know the contents here to be true.

That I am a subscribing witness to the said signing
Sworn before me on the _____ day of _____
in the presence of _____
_____ day of _____ 1957

A. _____
A. Commissioner, etc.

_____ witness _____

W187534

Approved under Section 26 of
THE PLANNING ACT


1932

MINISTRY OF PLANNING & DEVELOPMENT