


LOT 14, PLAN M-65 TOWNSHIP OF WOOD

NOW IN THE
TOWN OF GRAVENHURST
DISTRICT MUNICIPALITY OF MUSKOKA

SCALE : 1 INCH = 40 FEET
PAUL R. KITCHEN, SURVEYING LTD.
1990

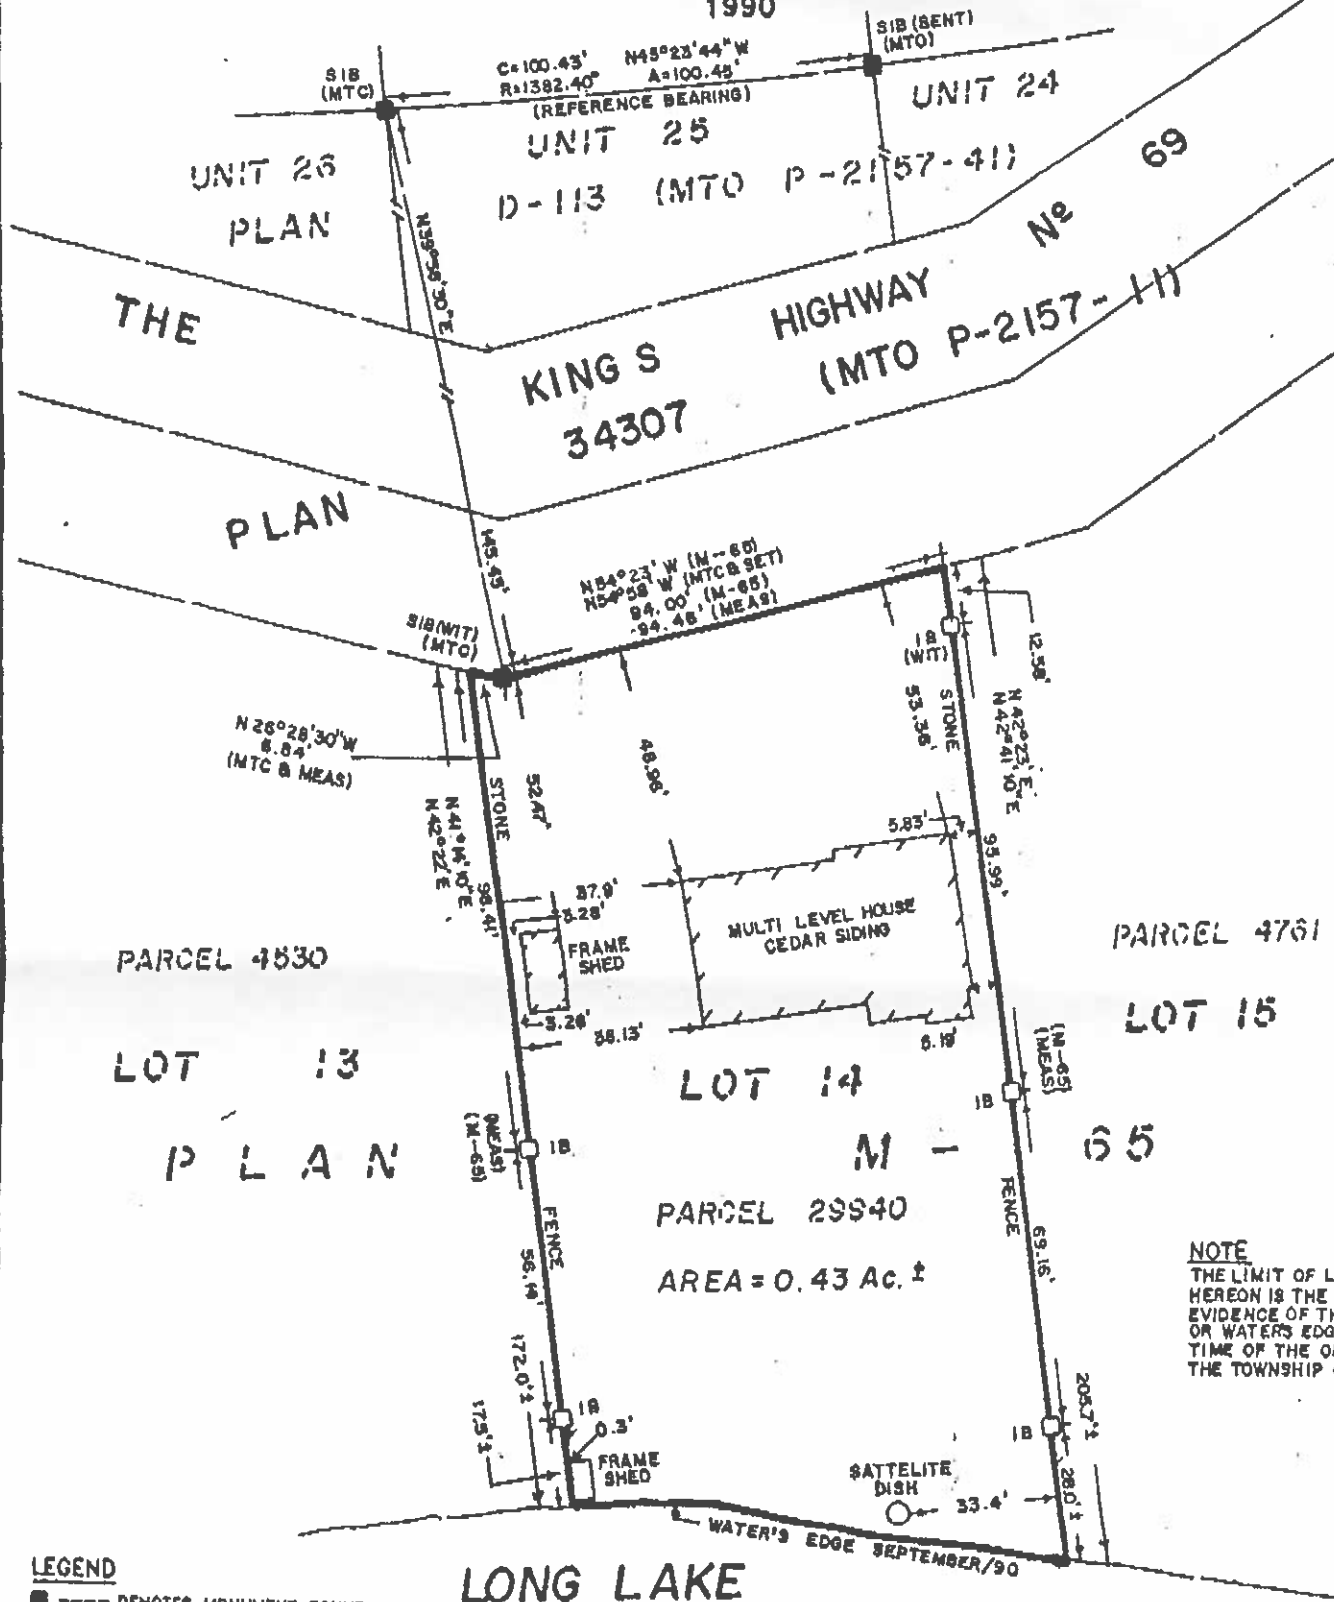

NOTE
THE LIMIT OF LONG LAKE SHOWN
HEREON IS THE BEST AVAILABLE
EVIDENCE OF THE HIGH WATER MARK
OR WATER'S EDGE EXISTING AT THE
TIME OF THE ORIGINAL SURVEY OF
THE TOWNSHIP OF WOOD.

LEGEND


- ---- DENOTES MONUMENT FOUND
- ---- DENOTES MONUMENT PLANTED
- IB ---- DENOTES A SQ. IRON BAR
- SIB ---- DENOTES A SQ. STANDARD IRON BAR
- SSIB ---- DENOTES A SQ. SHORT STANDARD IRON BAR
- MTO ---- DENOTES MINISTRY OF TRANSPORTATION OF ONTARIO.

BEARINGS ARE ASTRONOMIC AND ARE REFERRED TO THE NORTH-EASTERLY LIMIT OF THE KING'S HIGHWAY No. 69 AS SHOWN ON EXPROPRIATION PLAN D-113 (MTO P-2157-41) HAVING A BEARING OF N45°23'44\"W.

© PAUL R. KITCHEN SURVEYING LTD.

SURVEYOR'S CERTIFICATE

I CERTIFY THAT:
THE FIELD SURVEY REPRESENTED ON THIS
PLAN WAS COMPLETED ON THE 22nd DAY OF
SEPTEMBER, 1990.

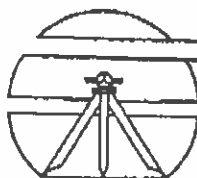

**PAUL R. KITCHEN
SURVEYING LTD.**
ONTARIO LAND SURVEYORS
CANADA LAND SURVEYORS

105 COLLIER ST.
BARRIE, ONTARIO
705-722-0661

CONSULTATION OFFICE
39 PETER ST. N.
ORILLIA, ONTARIO
705-325-7665

DIRECT LINE
BRACEBRIDGE
705-845-4194

SCALE

1 INCH = 40 FEET

DATE

SEPTEMBER 24, 1990,

DRAWN BY

NORTHPOINT DRAFTING CO.

JOB No.

DM-WOOD-M-65-14

PAUL R. KITCHEN
ONTARIO LAND SURVEYOR